


A74 Continuous rooflight - ridge - slate - intermediate-rafter with intermediate-rafter

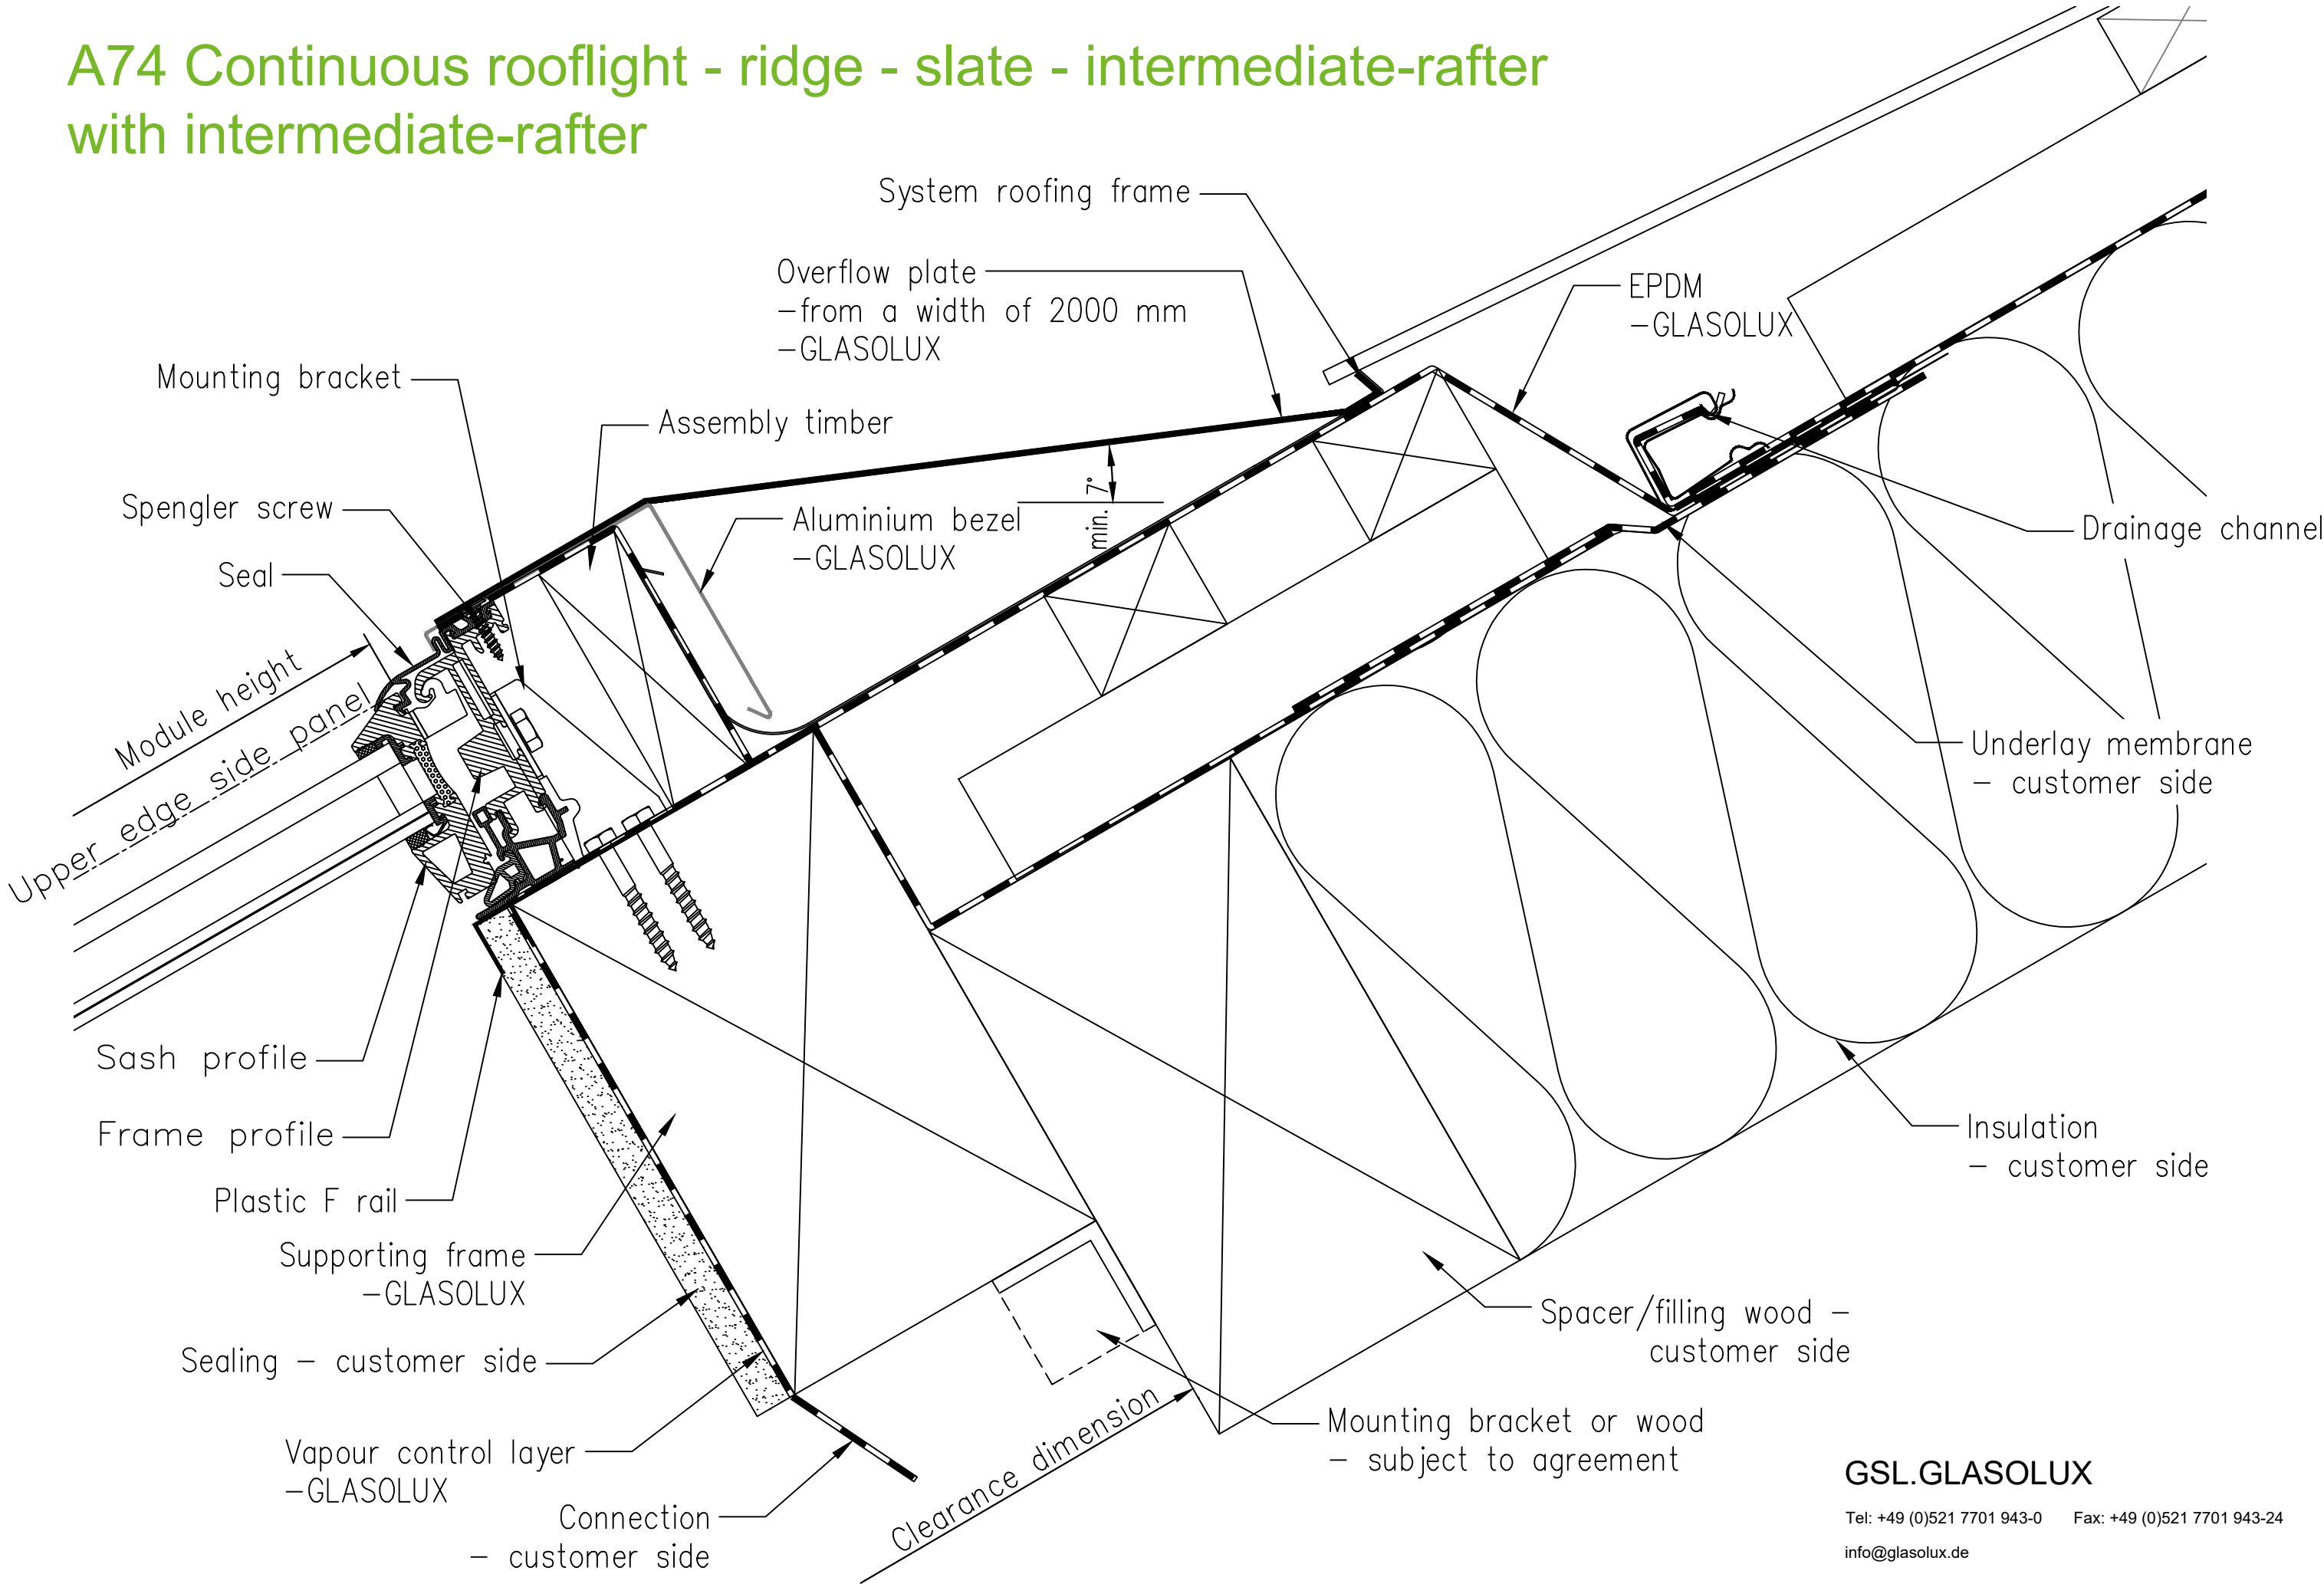

GSL.GLASOLUX

Tel: +49 (0)521 7701 943-0 Fax: +49 (0)521 7701 943-24
 info@glasolux.de