


A98 Continuous rooflight - ridge - tile - above-rafter with intermediate rafter insulation

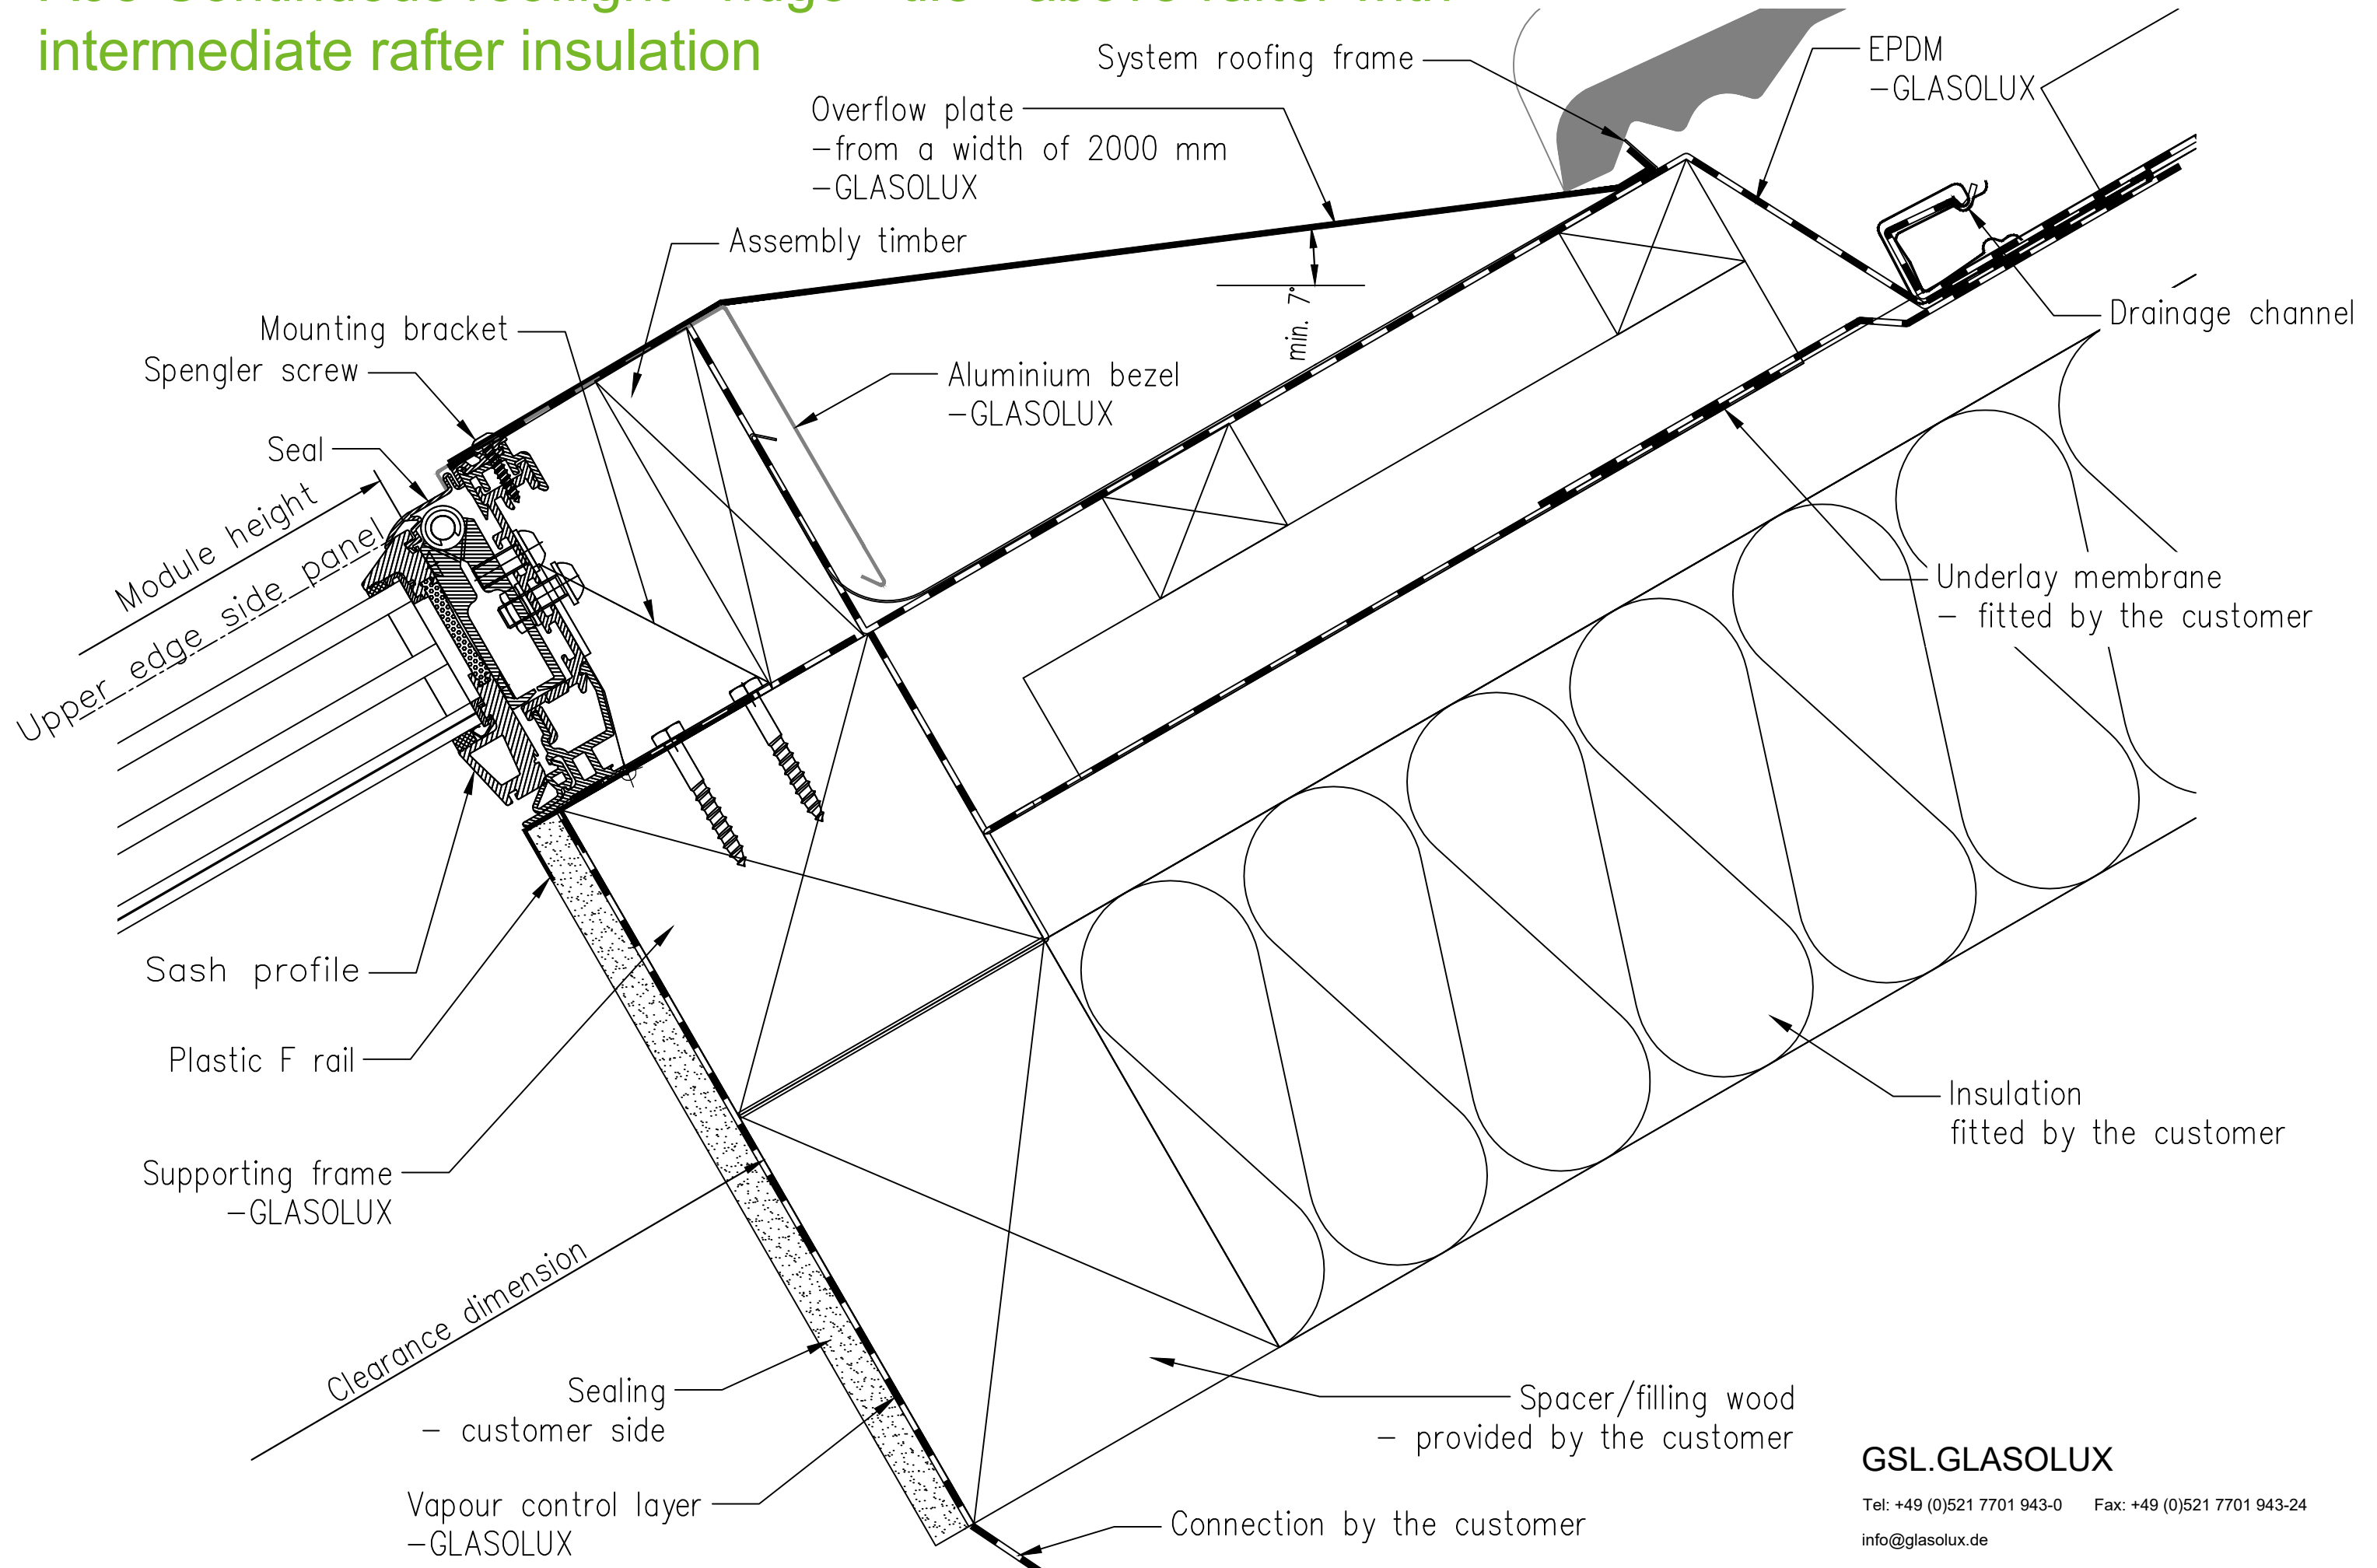

GSL.GLASOLUX

Tel: +49 (0)521 7701 943-0 Fax: +49 (0)521 7701 943-24

info@glasolux.de