




A74 Continuous rooflight - eave - slate - intermediate rafter with intermediate rafter insulation

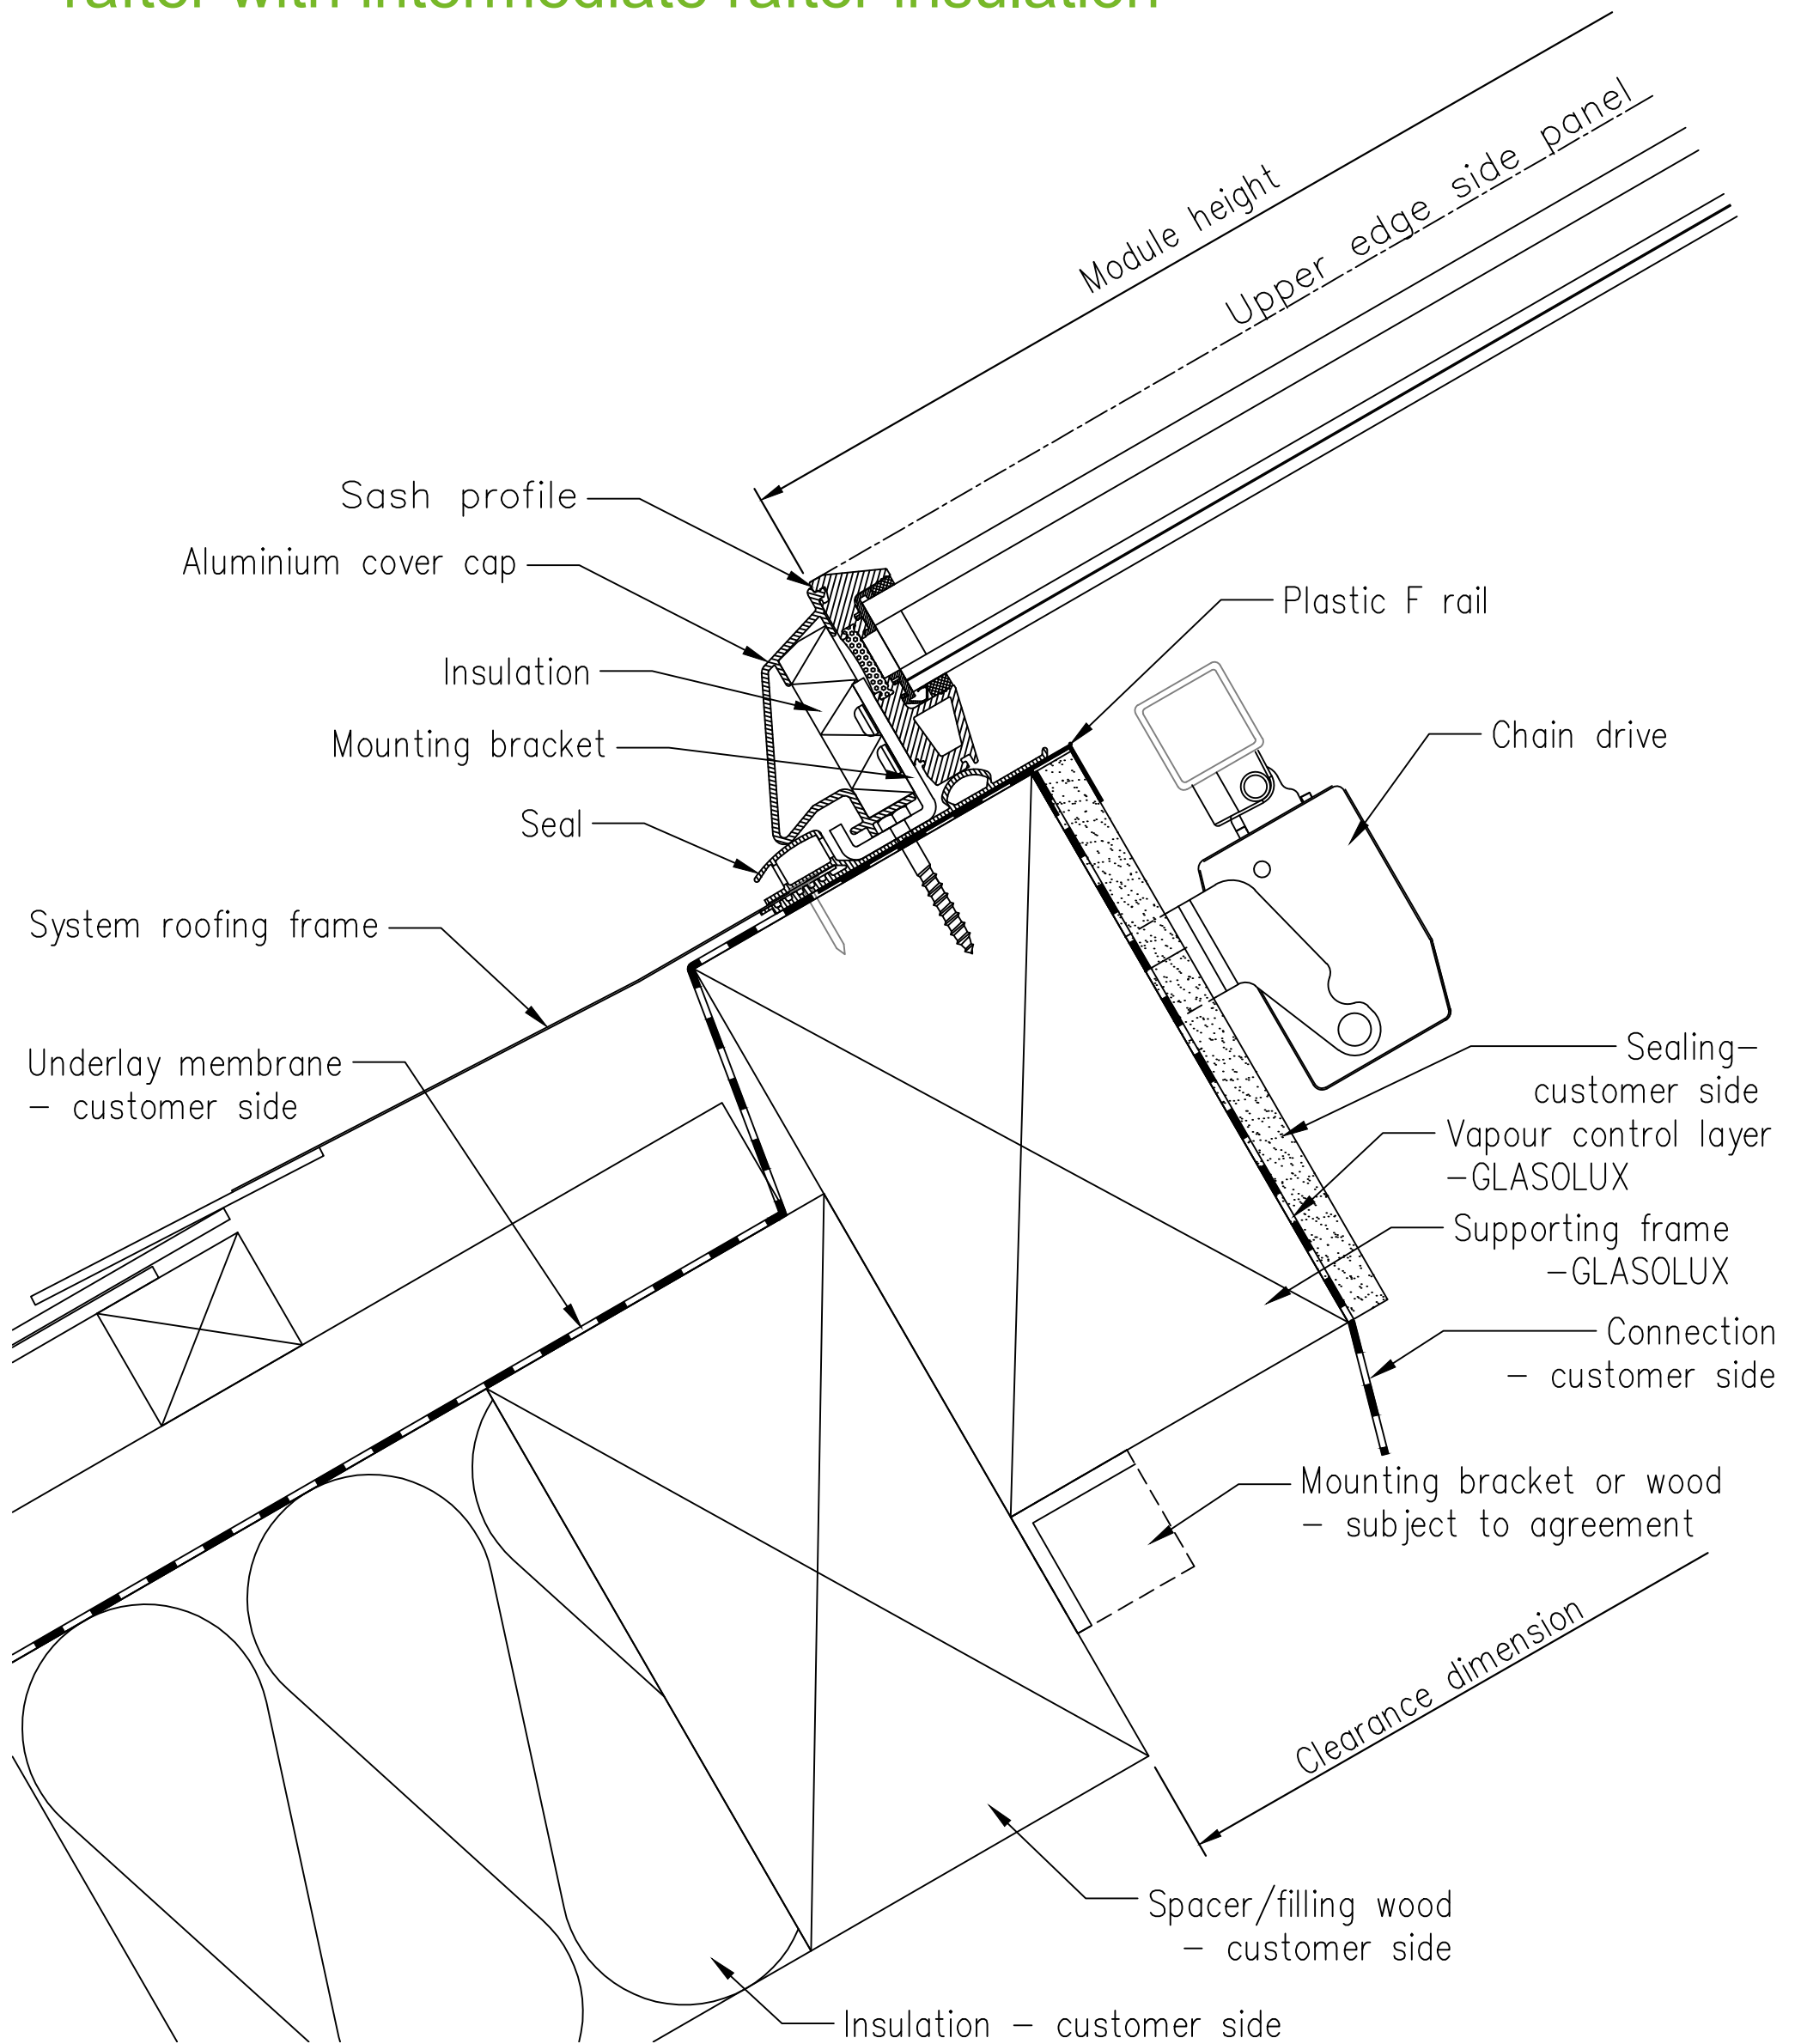


A74 Continuous rooflight - eave - slate - above-rafter with intermediate rafter insulation

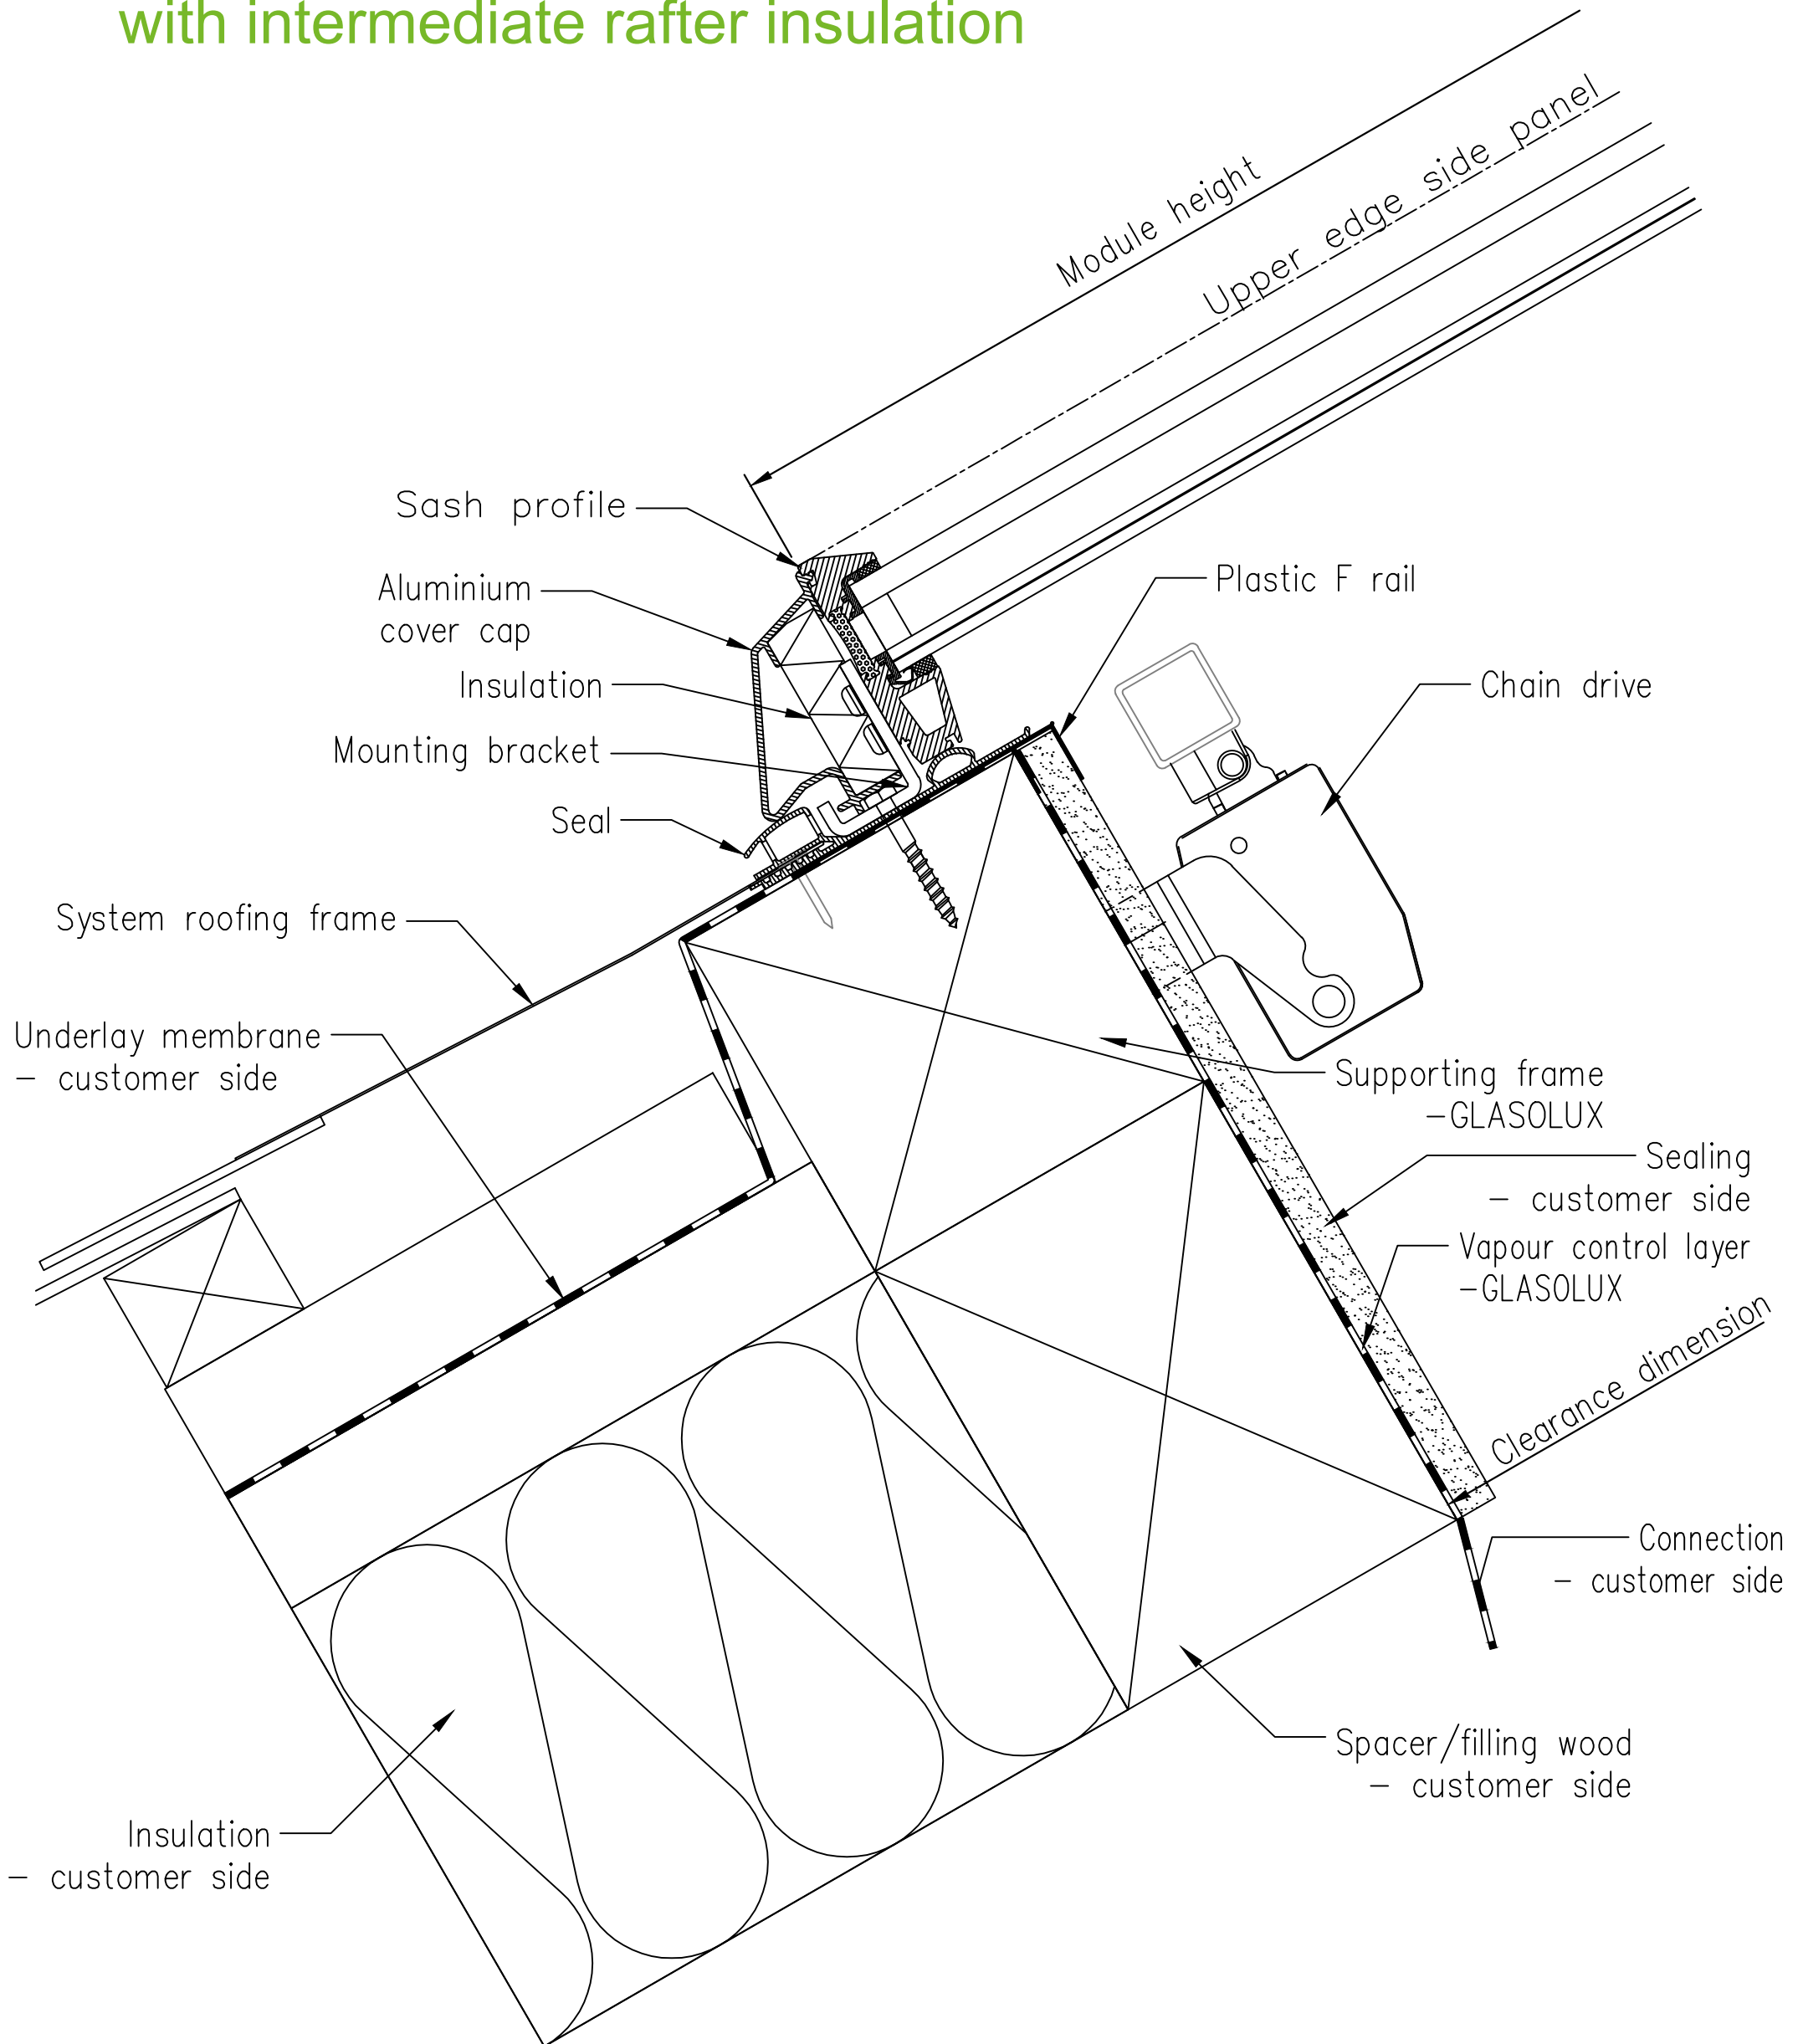


A74 Continuous rooflight - eave - tile - intermediate rafter with intermediate rafter insulation

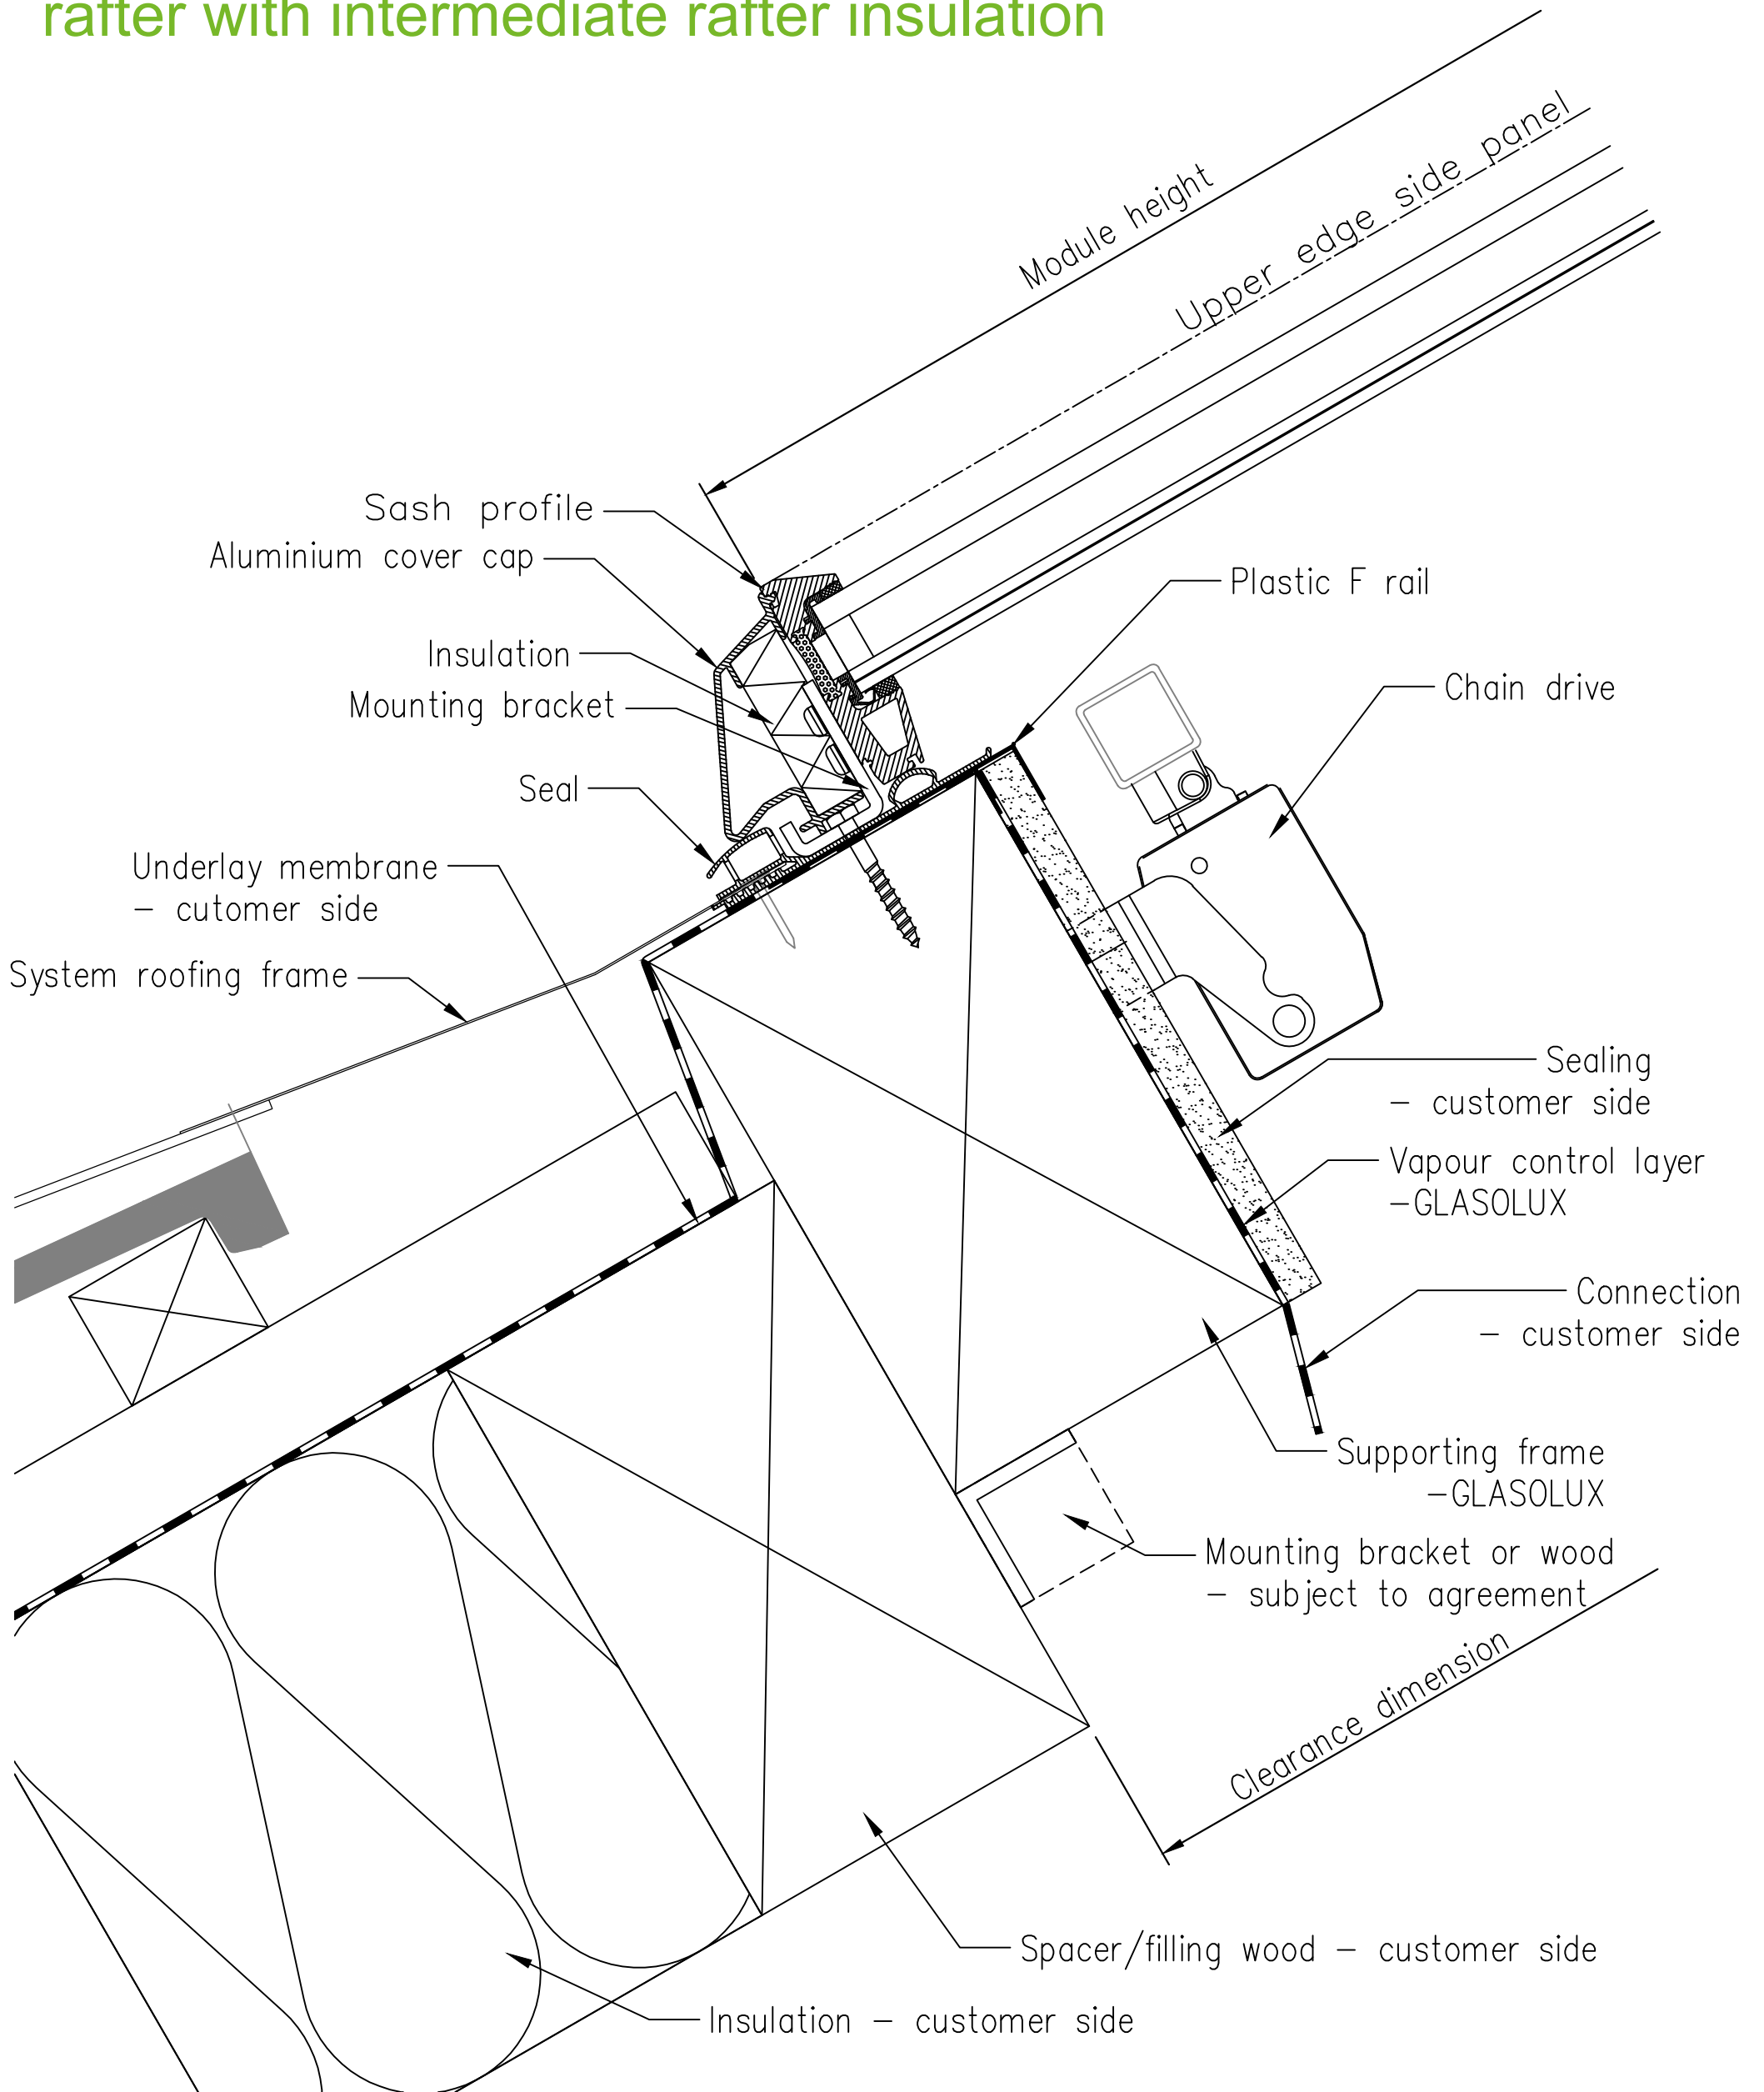


A74 Continuous rooflight - eave - tile - above-rafter with intermediate rafter insulation

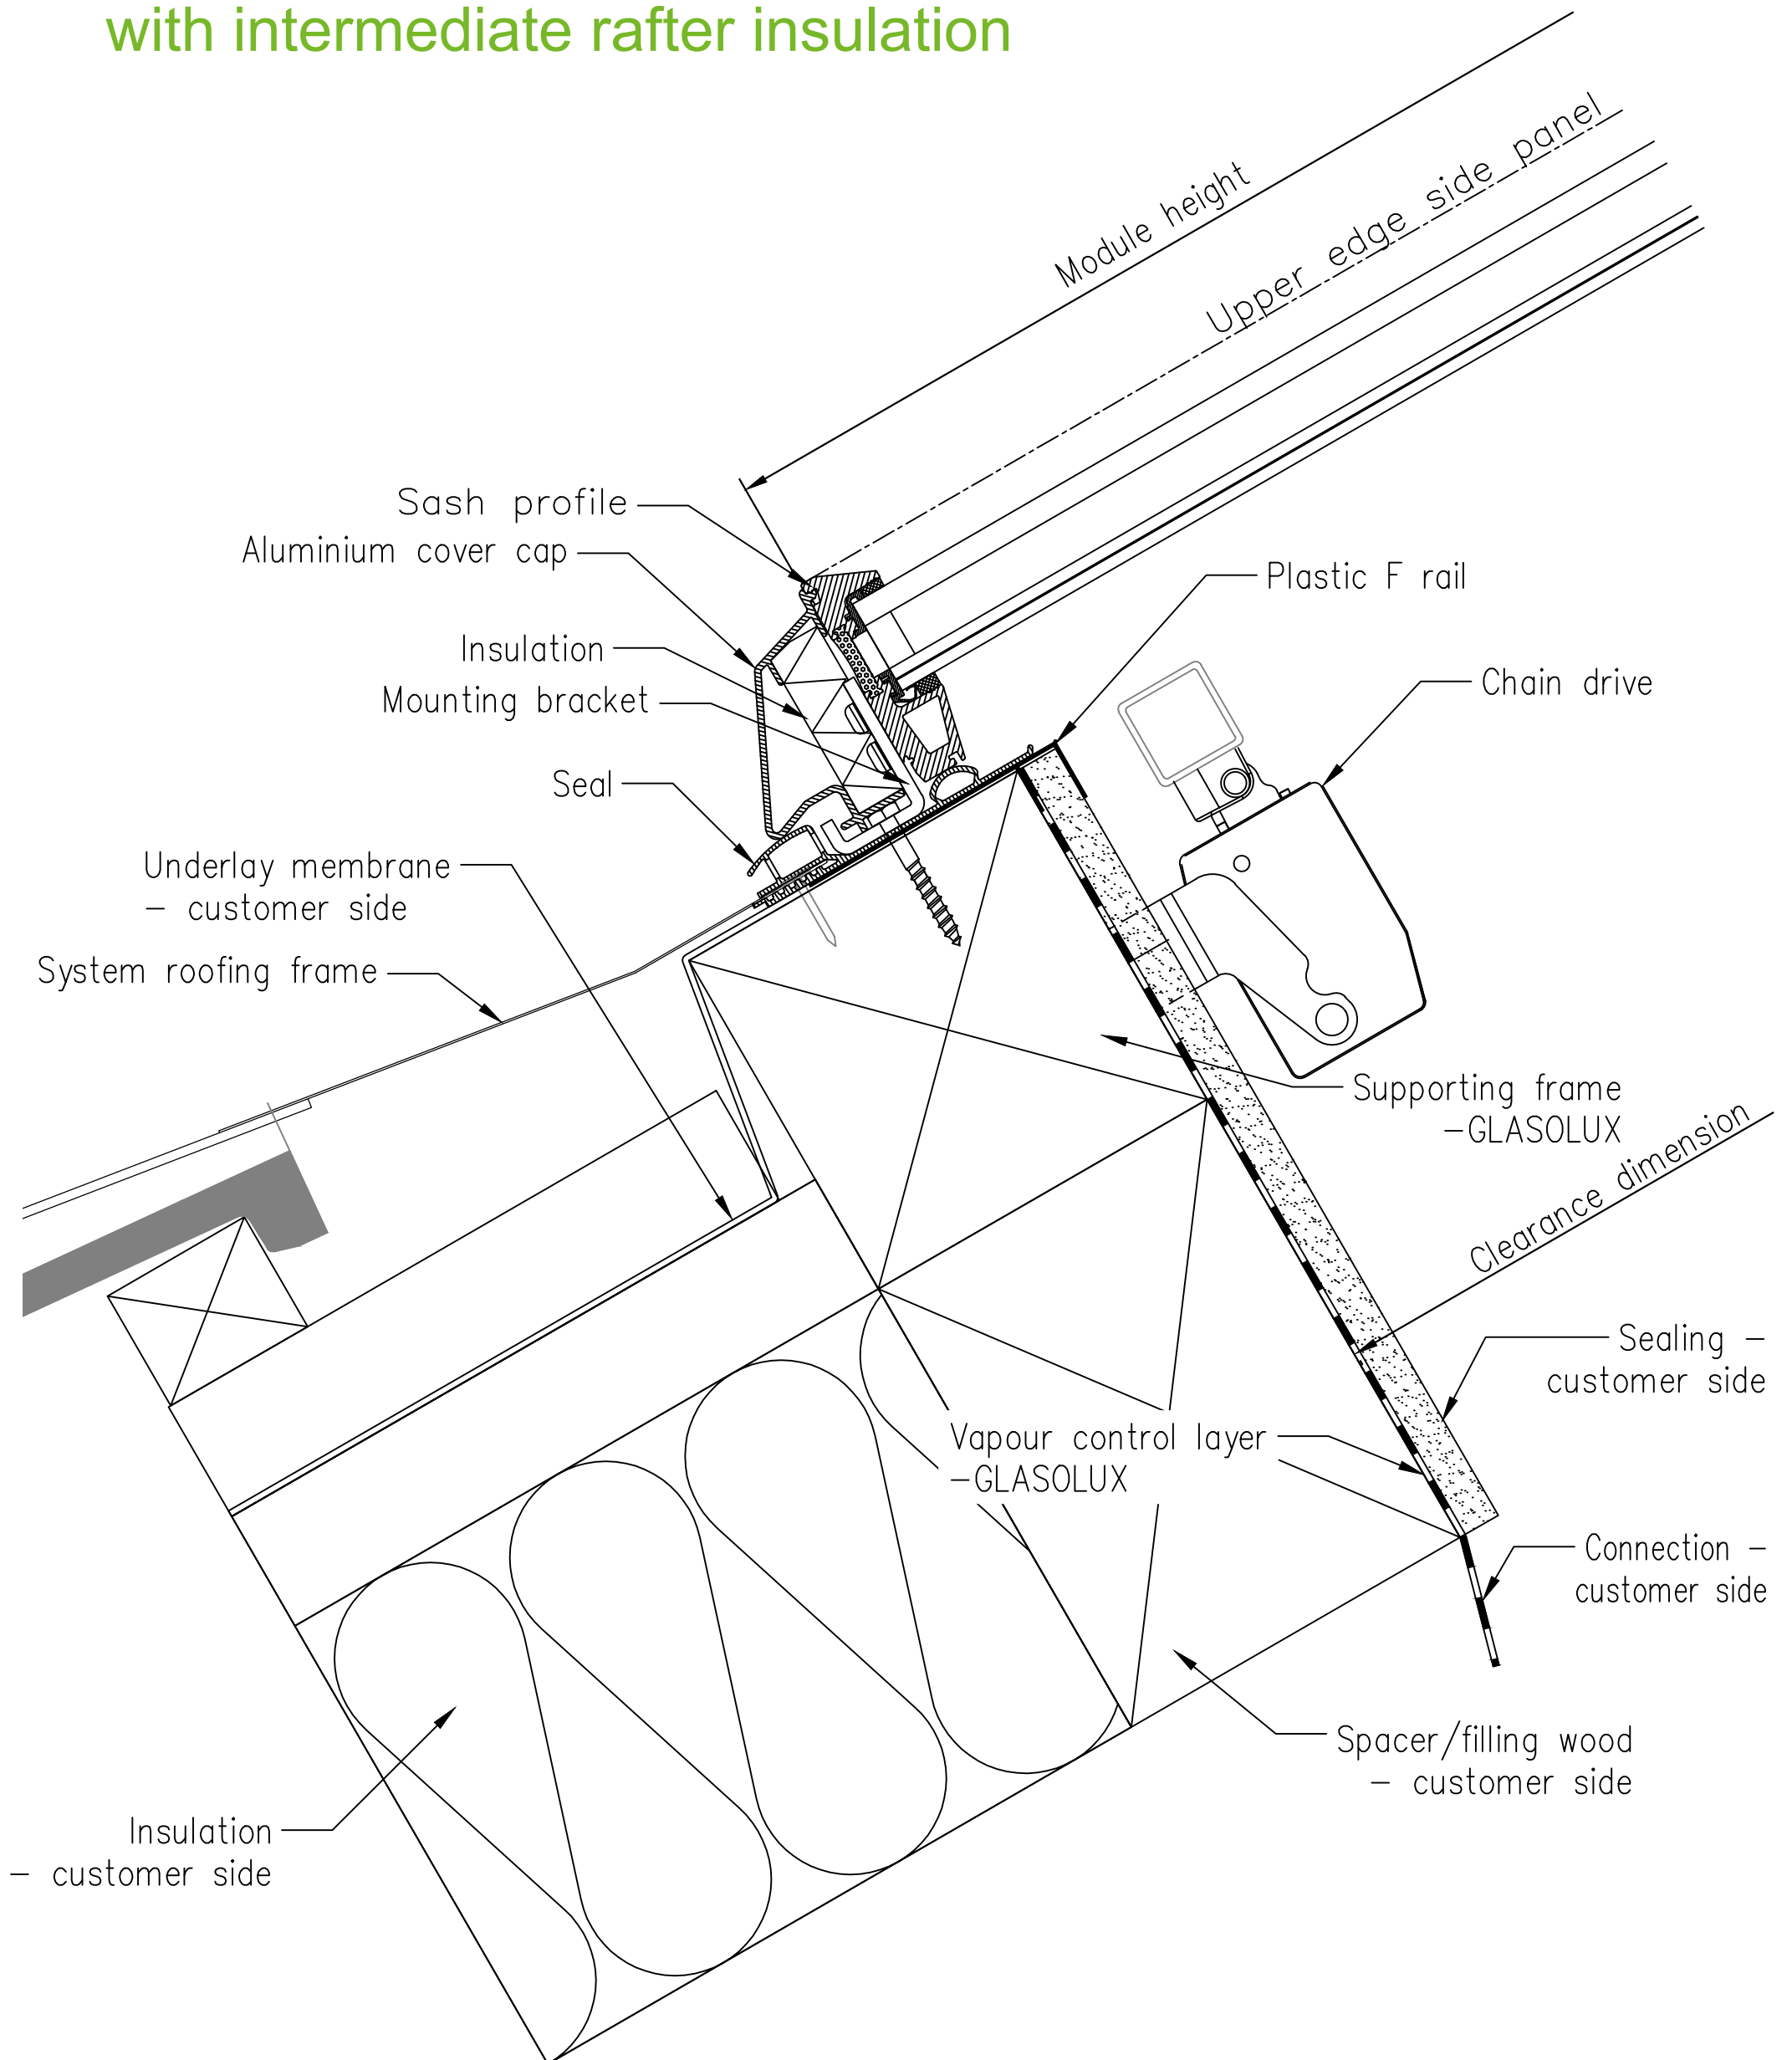


A98 Continuous rooflight - eave - slate- intermediate rafter with intermediate rafter insulation

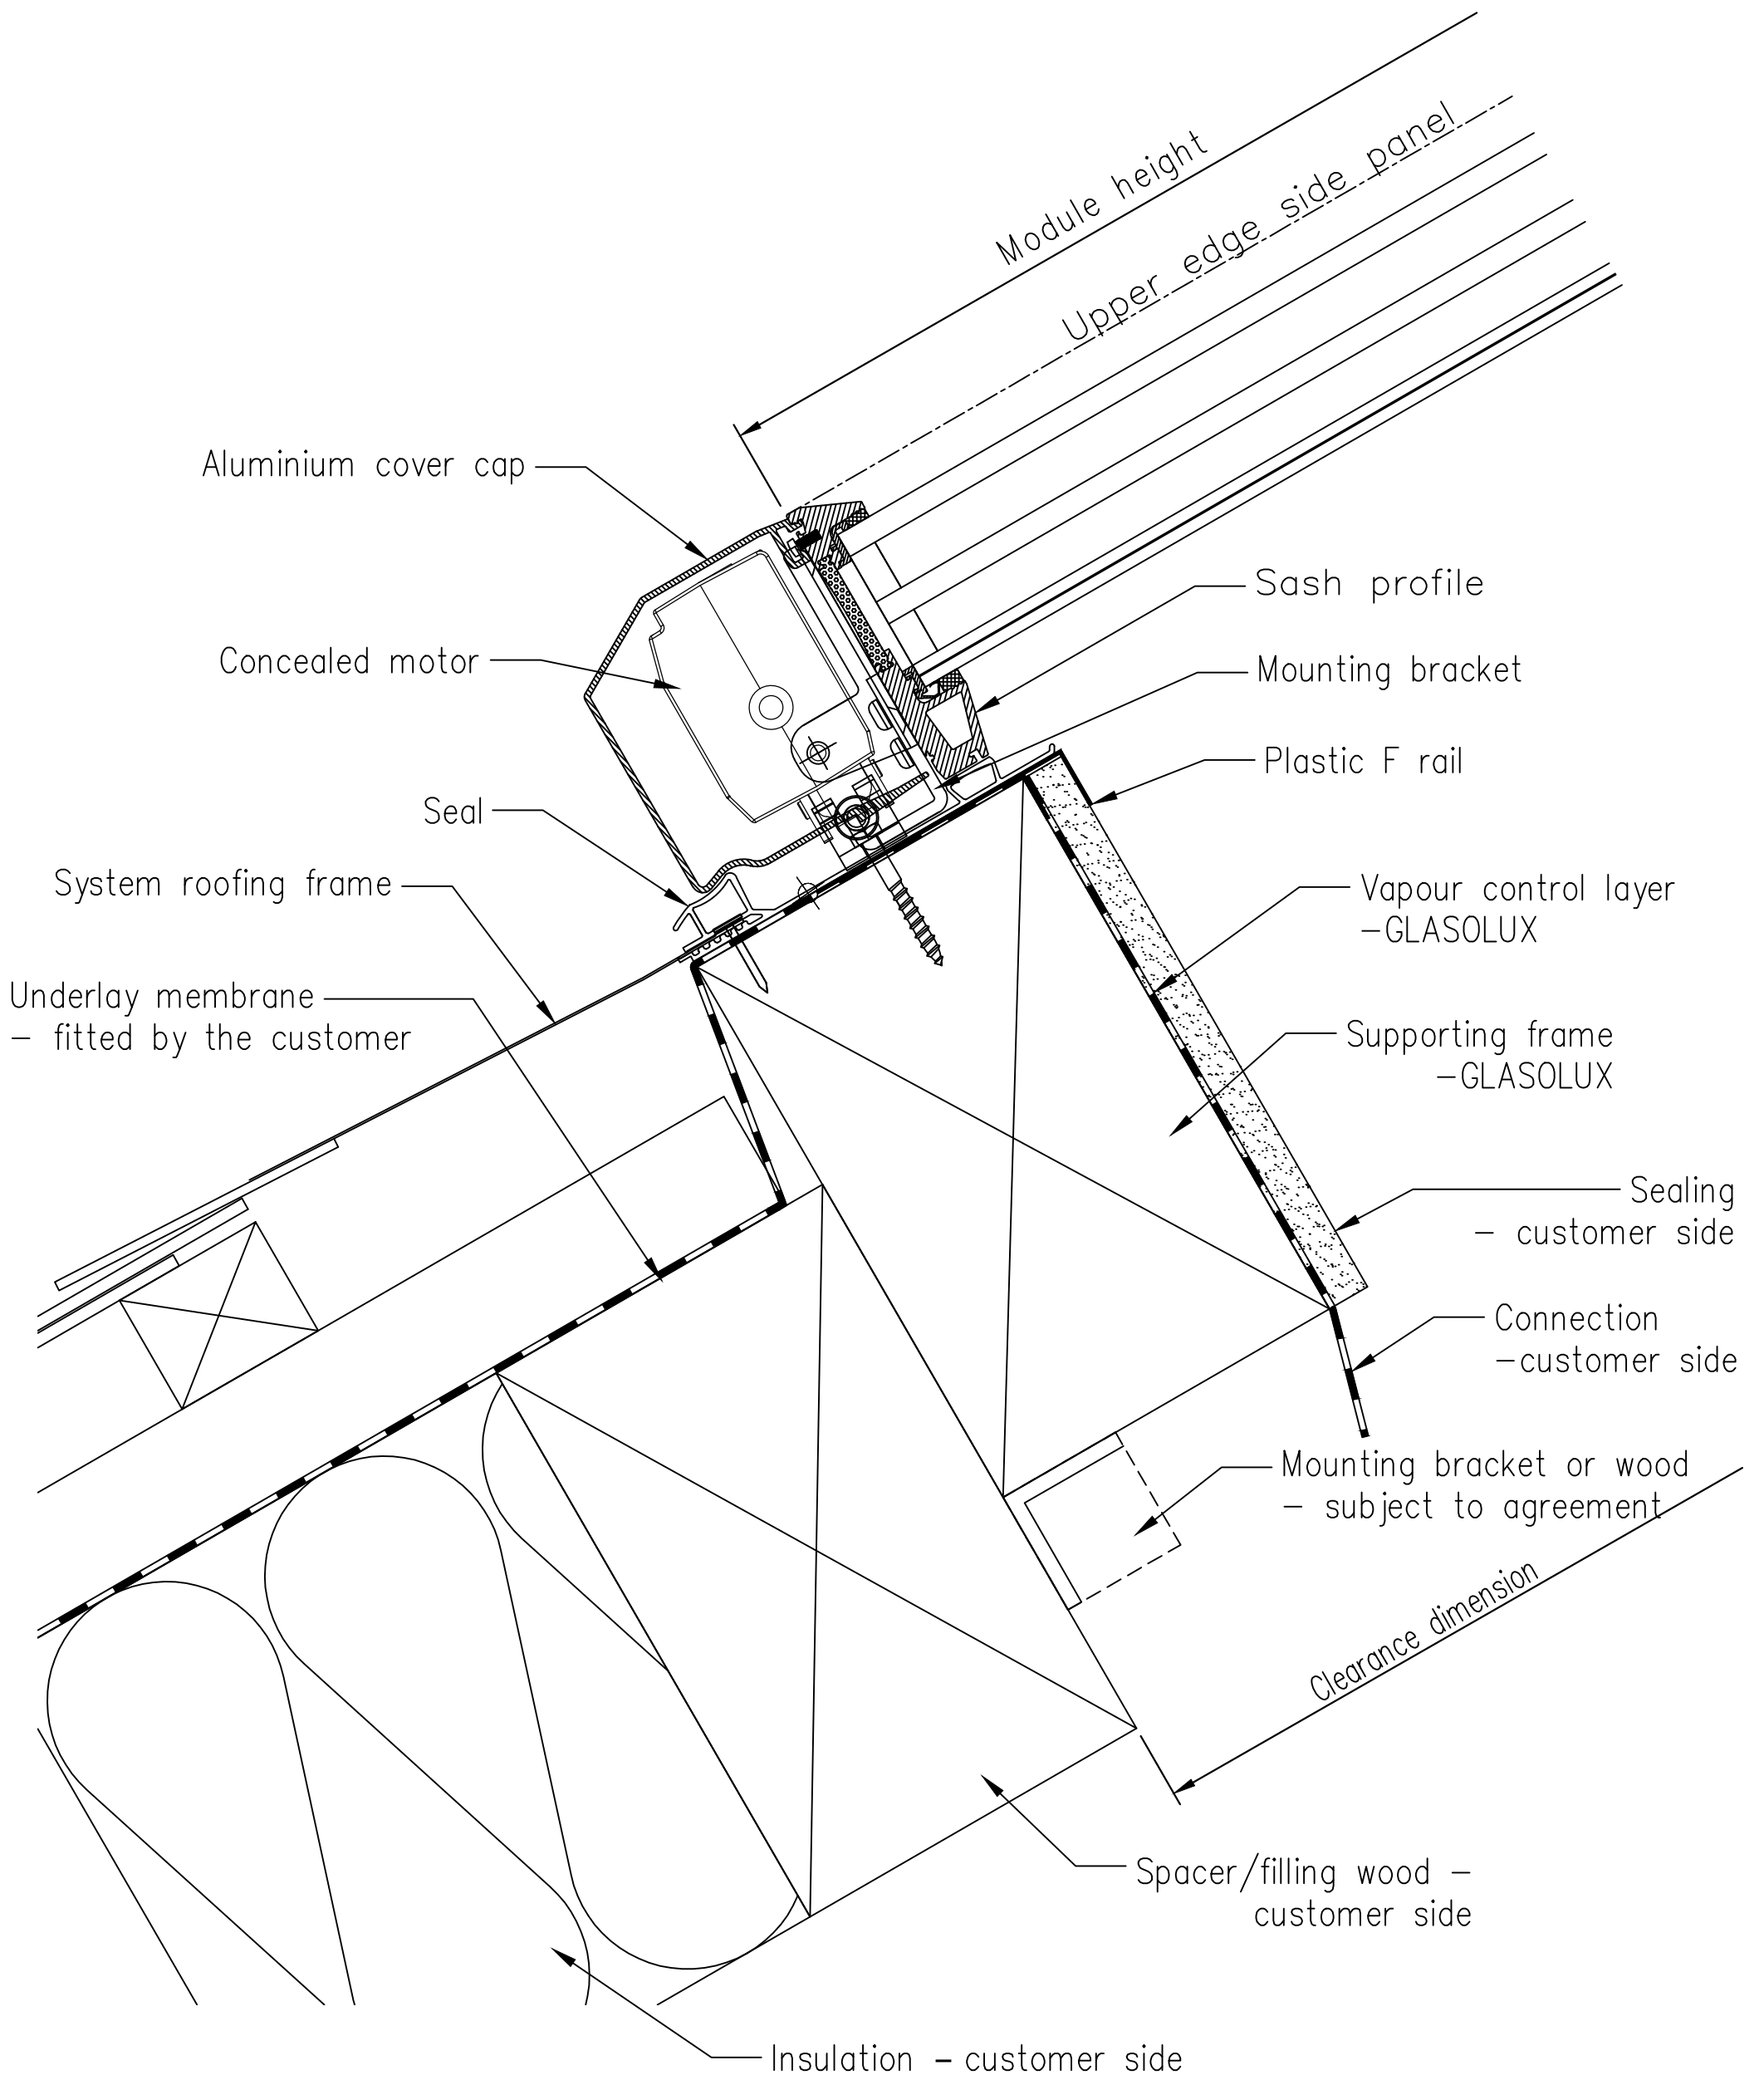

A98 Continuous rooflight - eave - slate - above-rafter with intermediate rafter

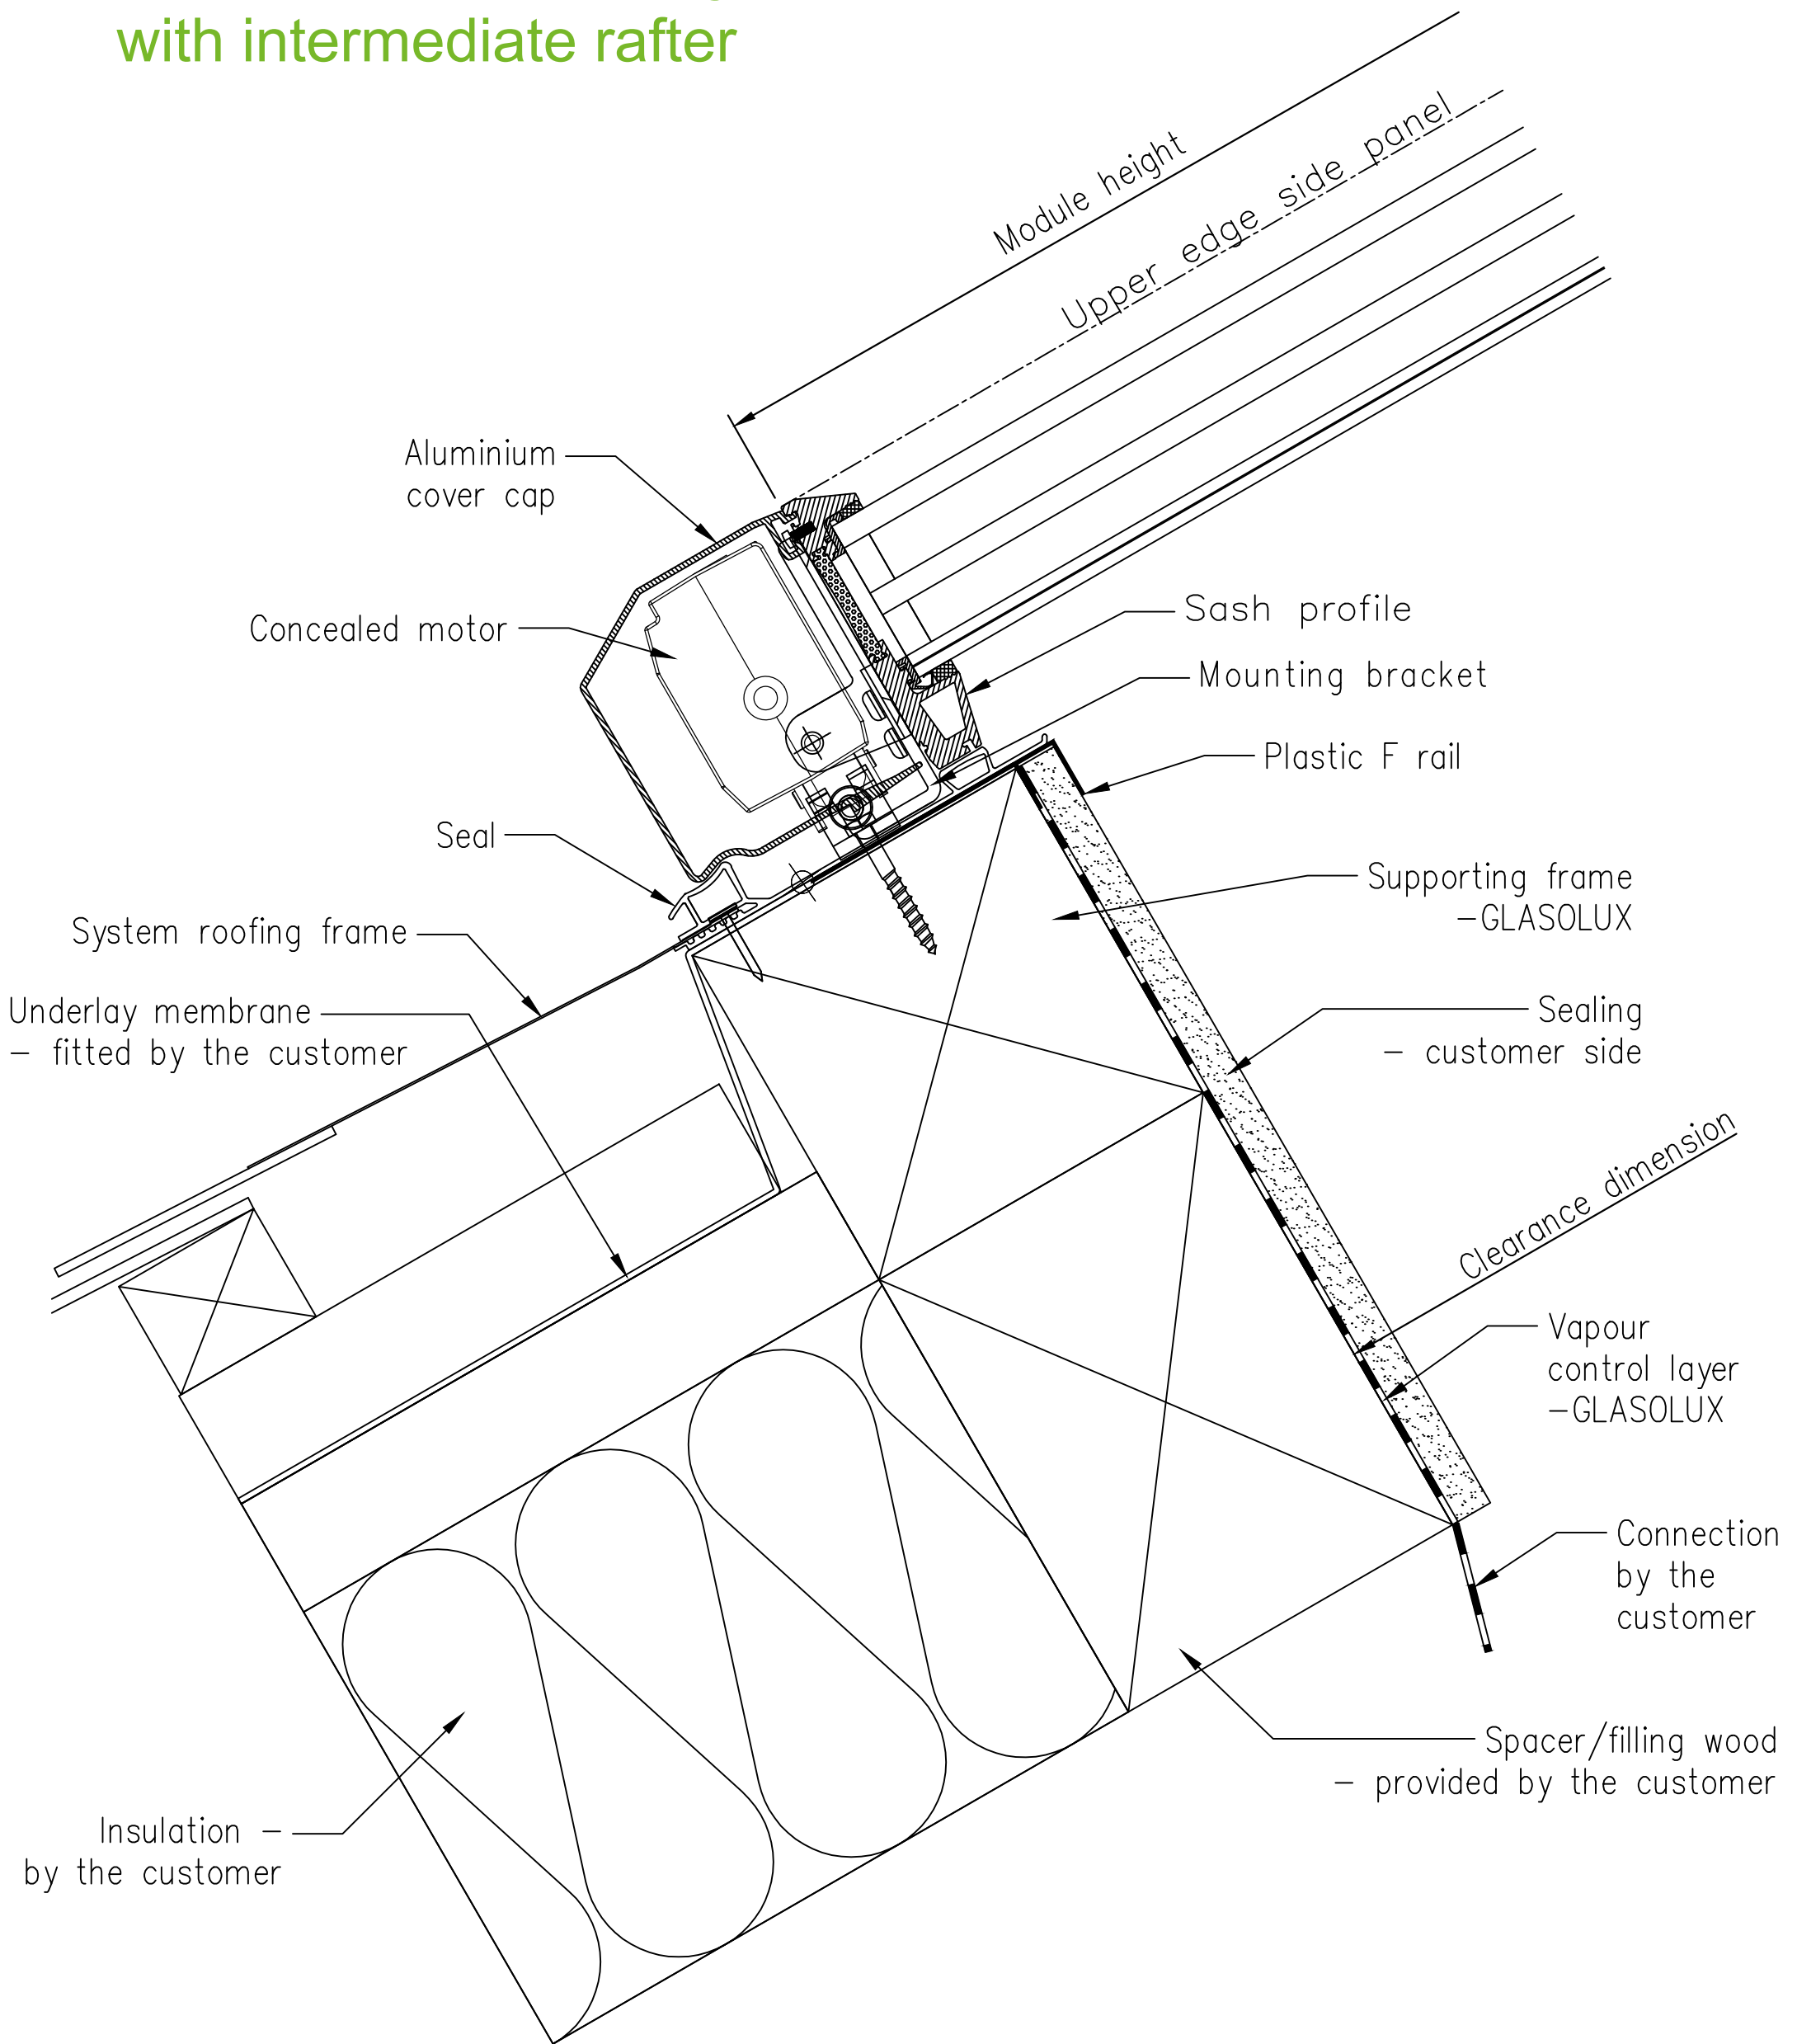

A98 Continuous rooflight - eaves - tile - intermediate rafter with intermediate rafter insulation

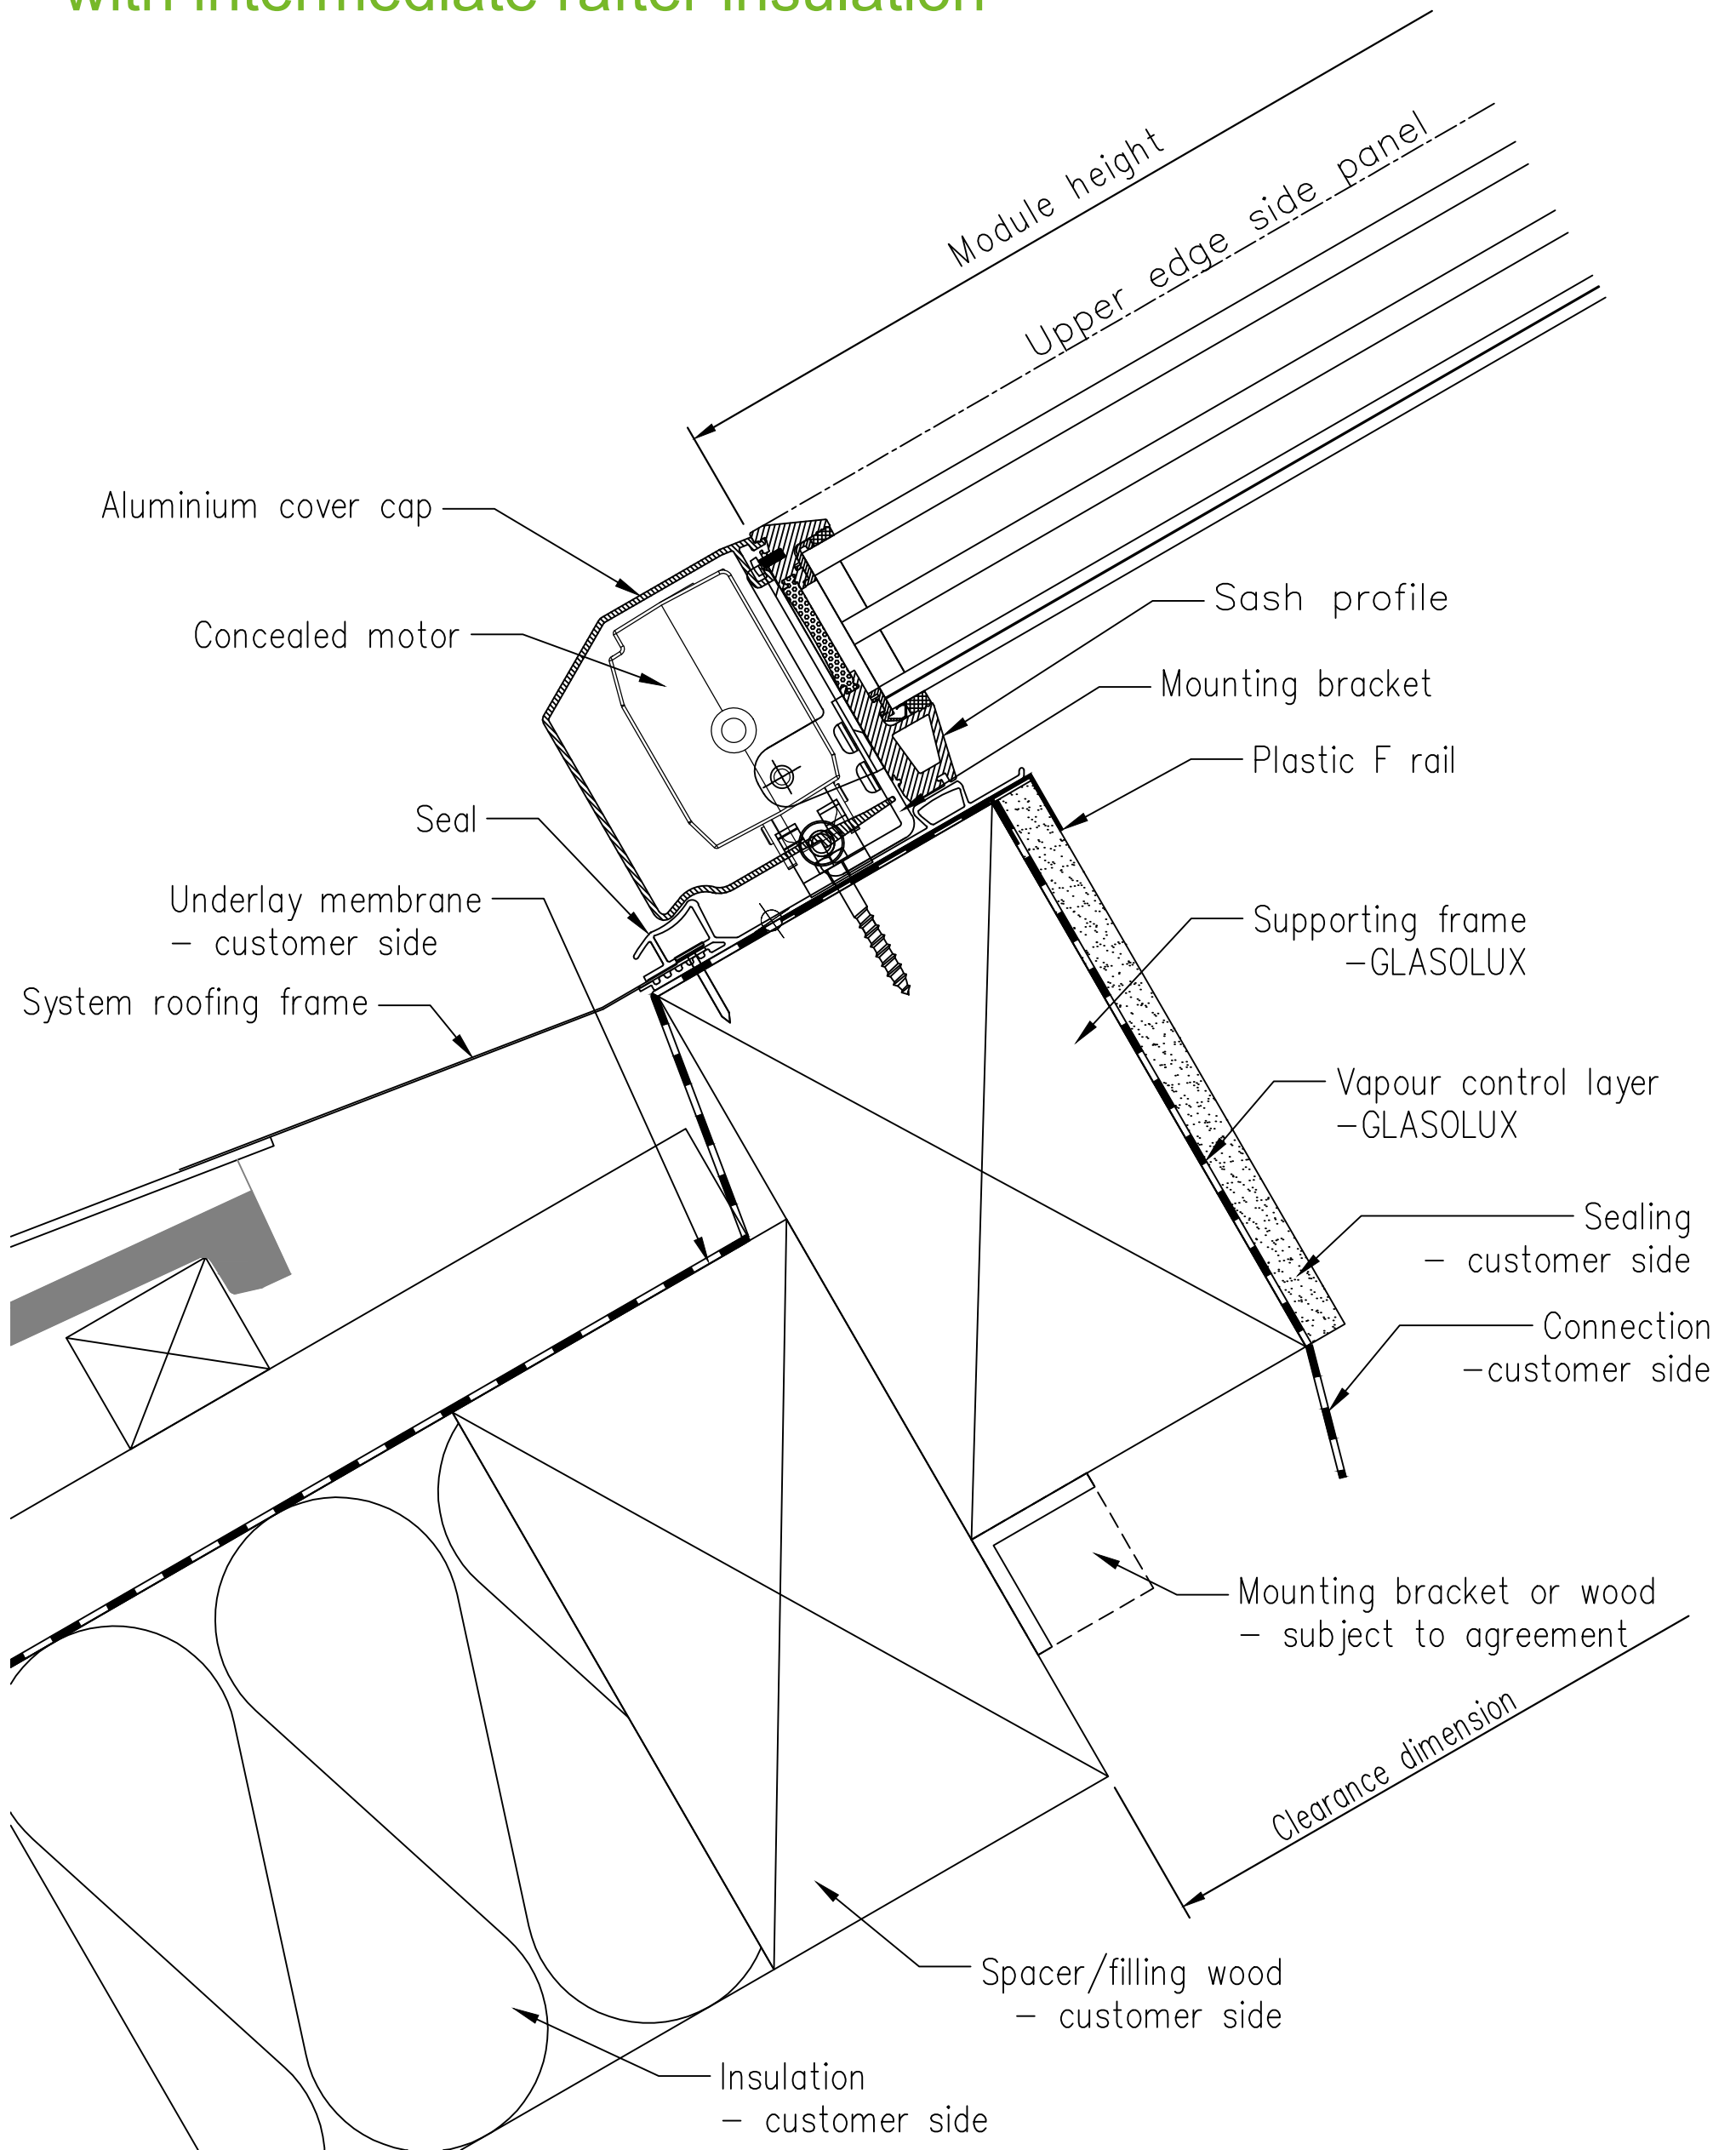

A98 Continuous rooflight - eave - tile above-rafter with intermediate rafter

