




# A74 Continuous rooflight - lateral wall connection

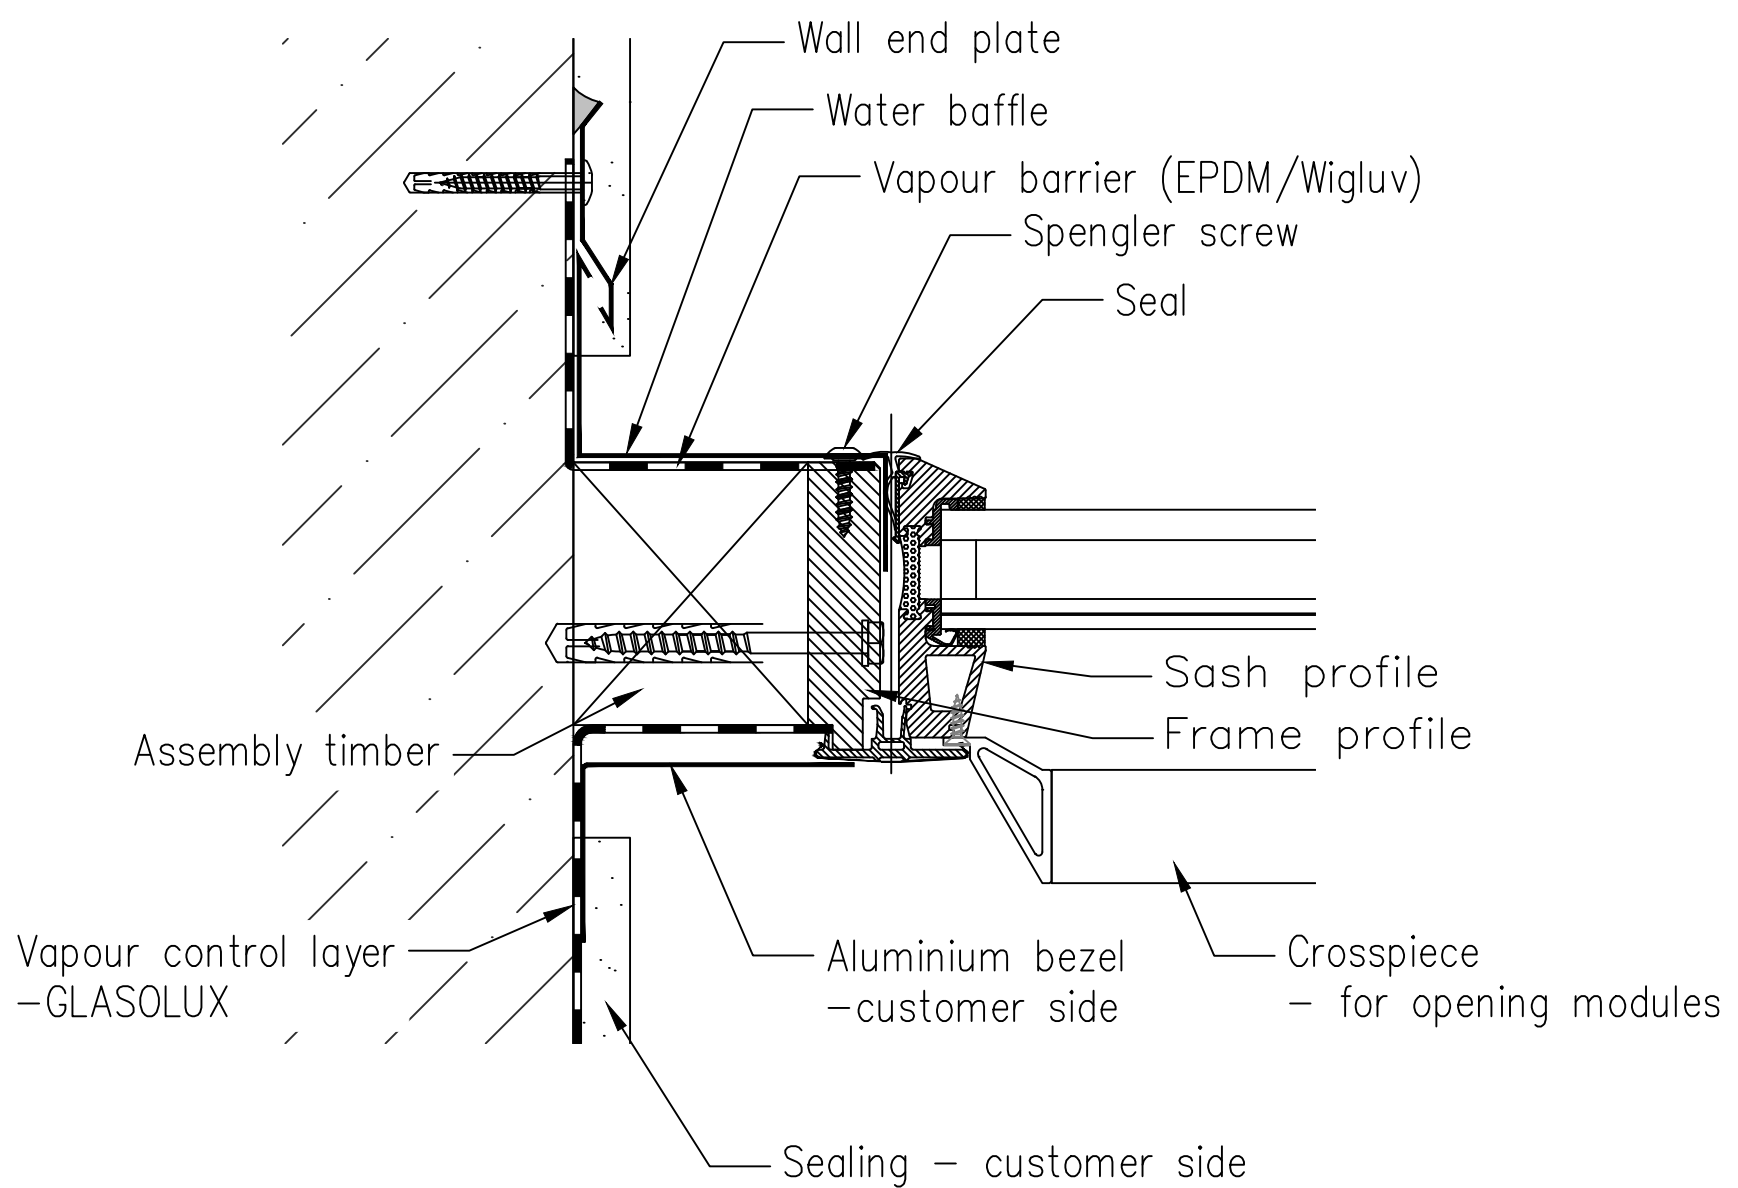


# A74 Continuous rooflight - lateral connection - slate - intermediate rafter with intermediate rafter insulation

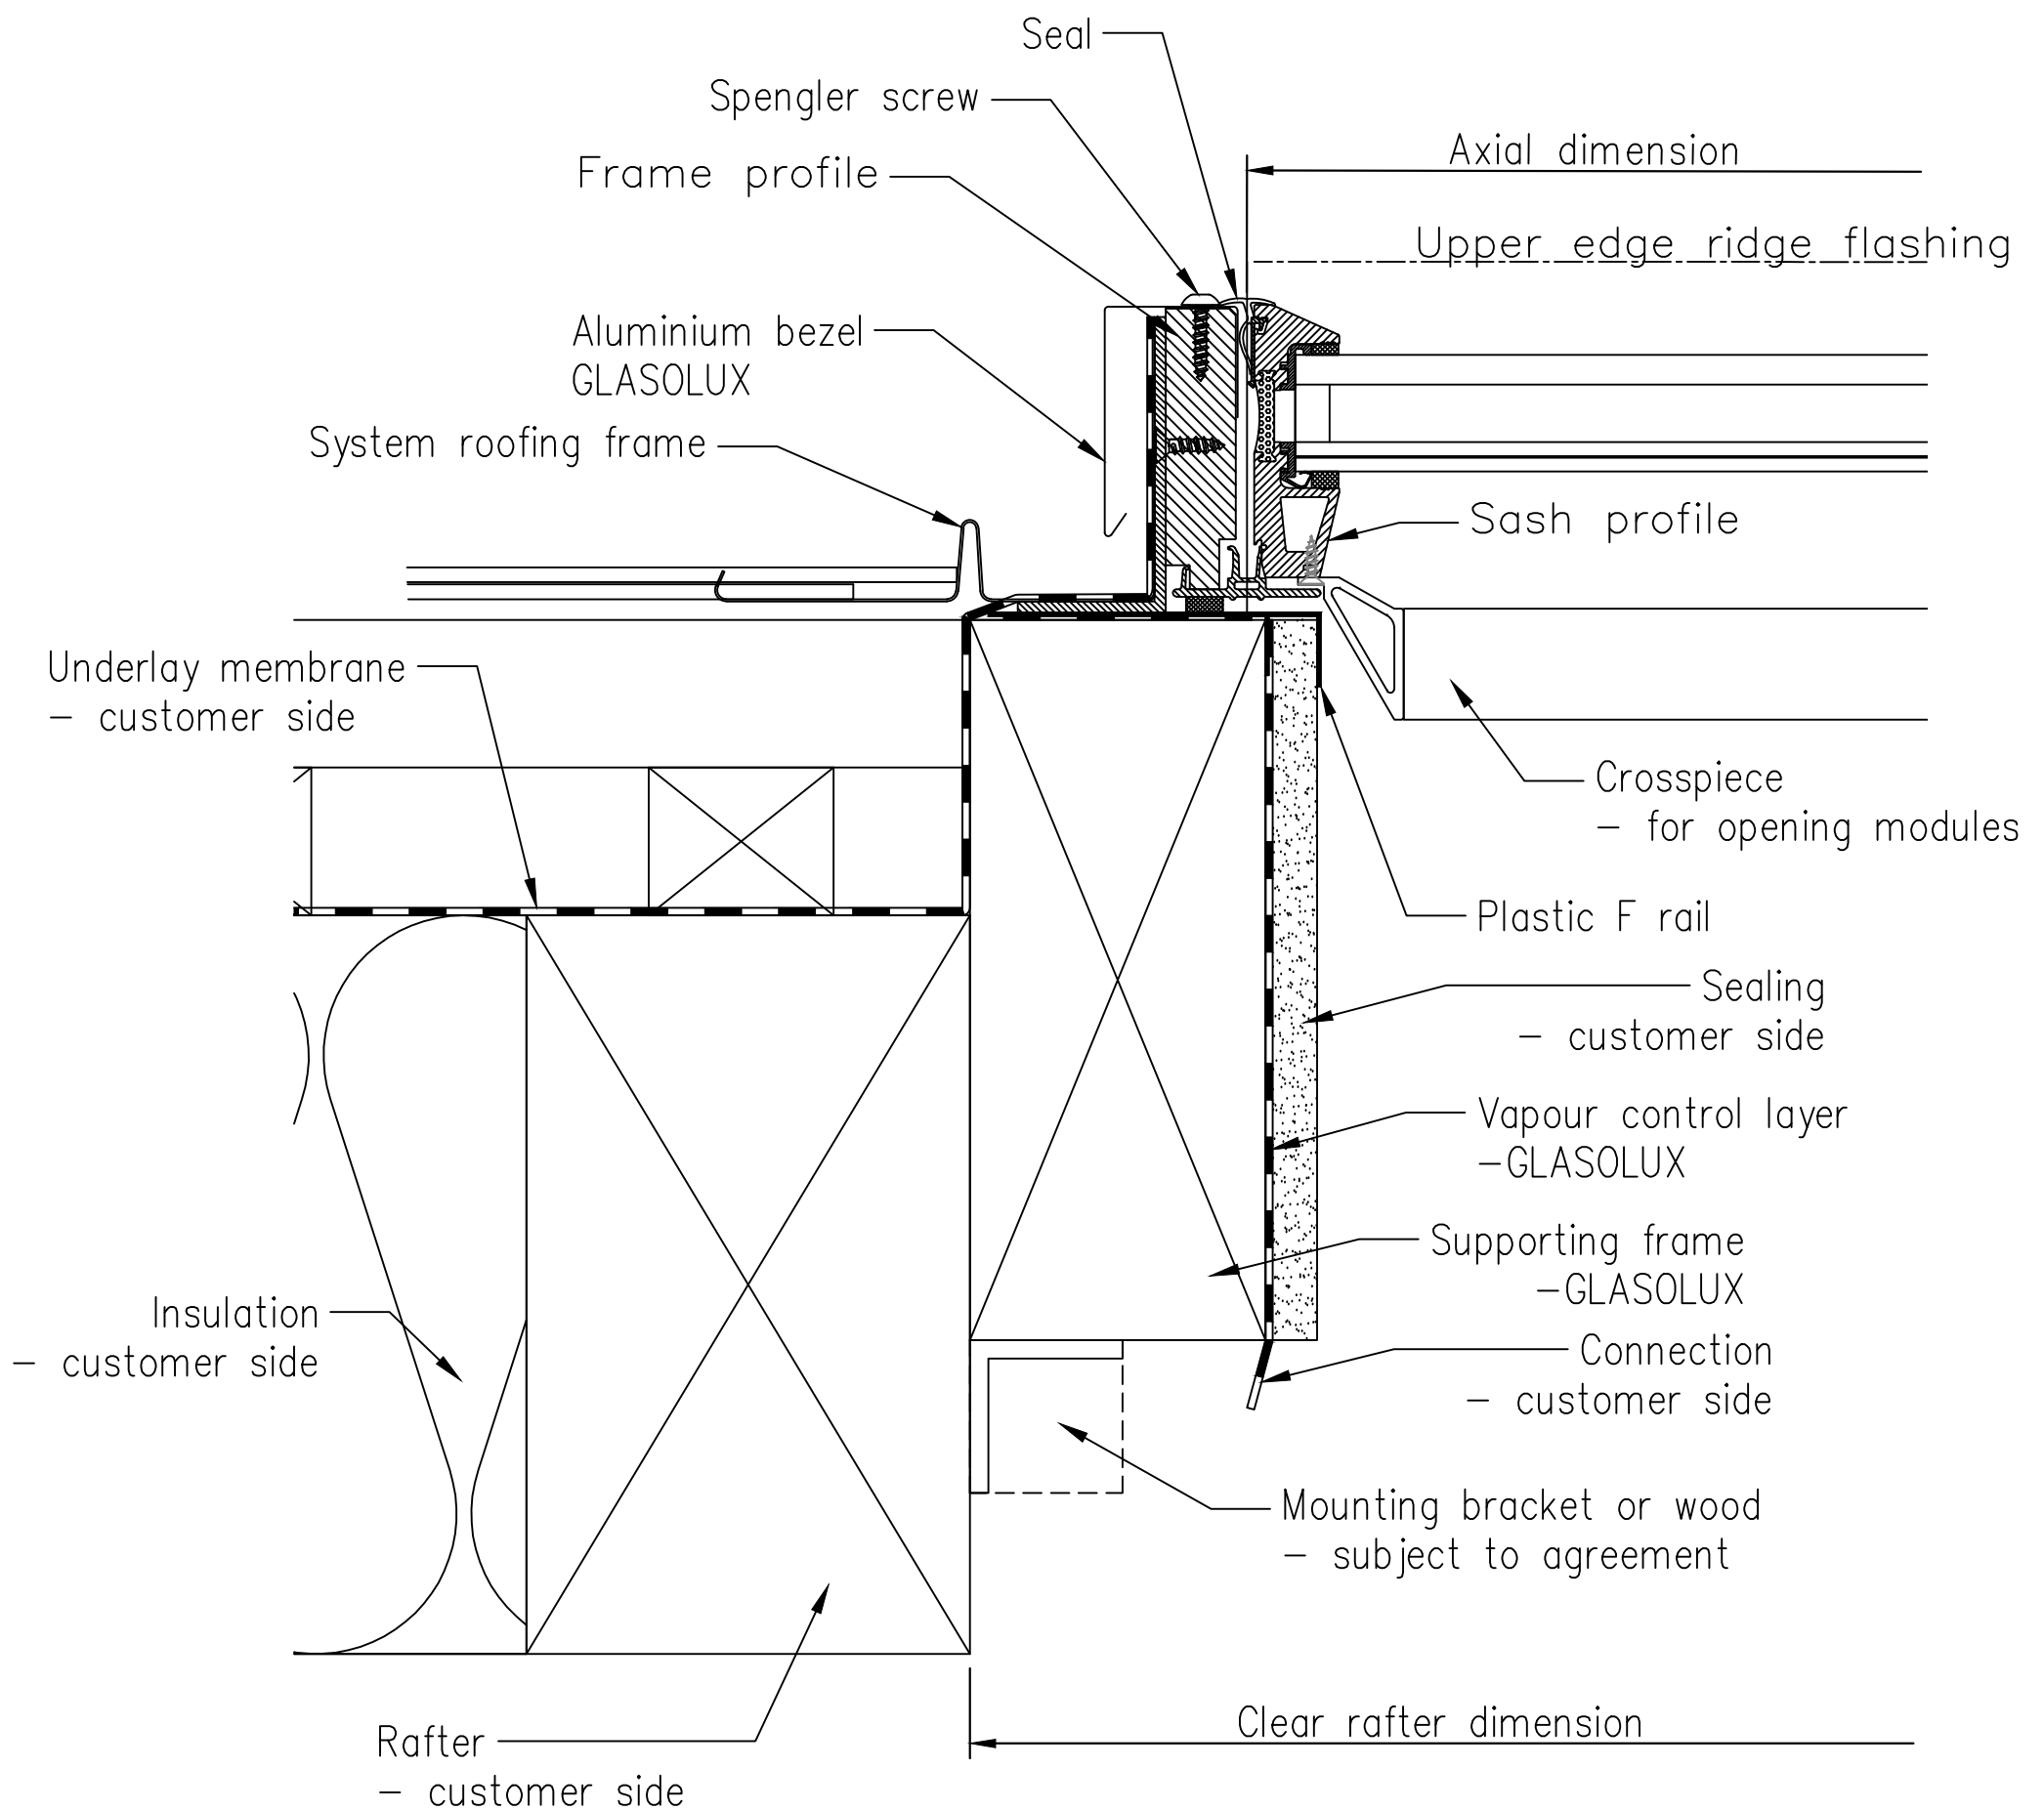

# A74 Continuous rooflight - lateral connection - slate - above-rafter with intermediate rafter insulation

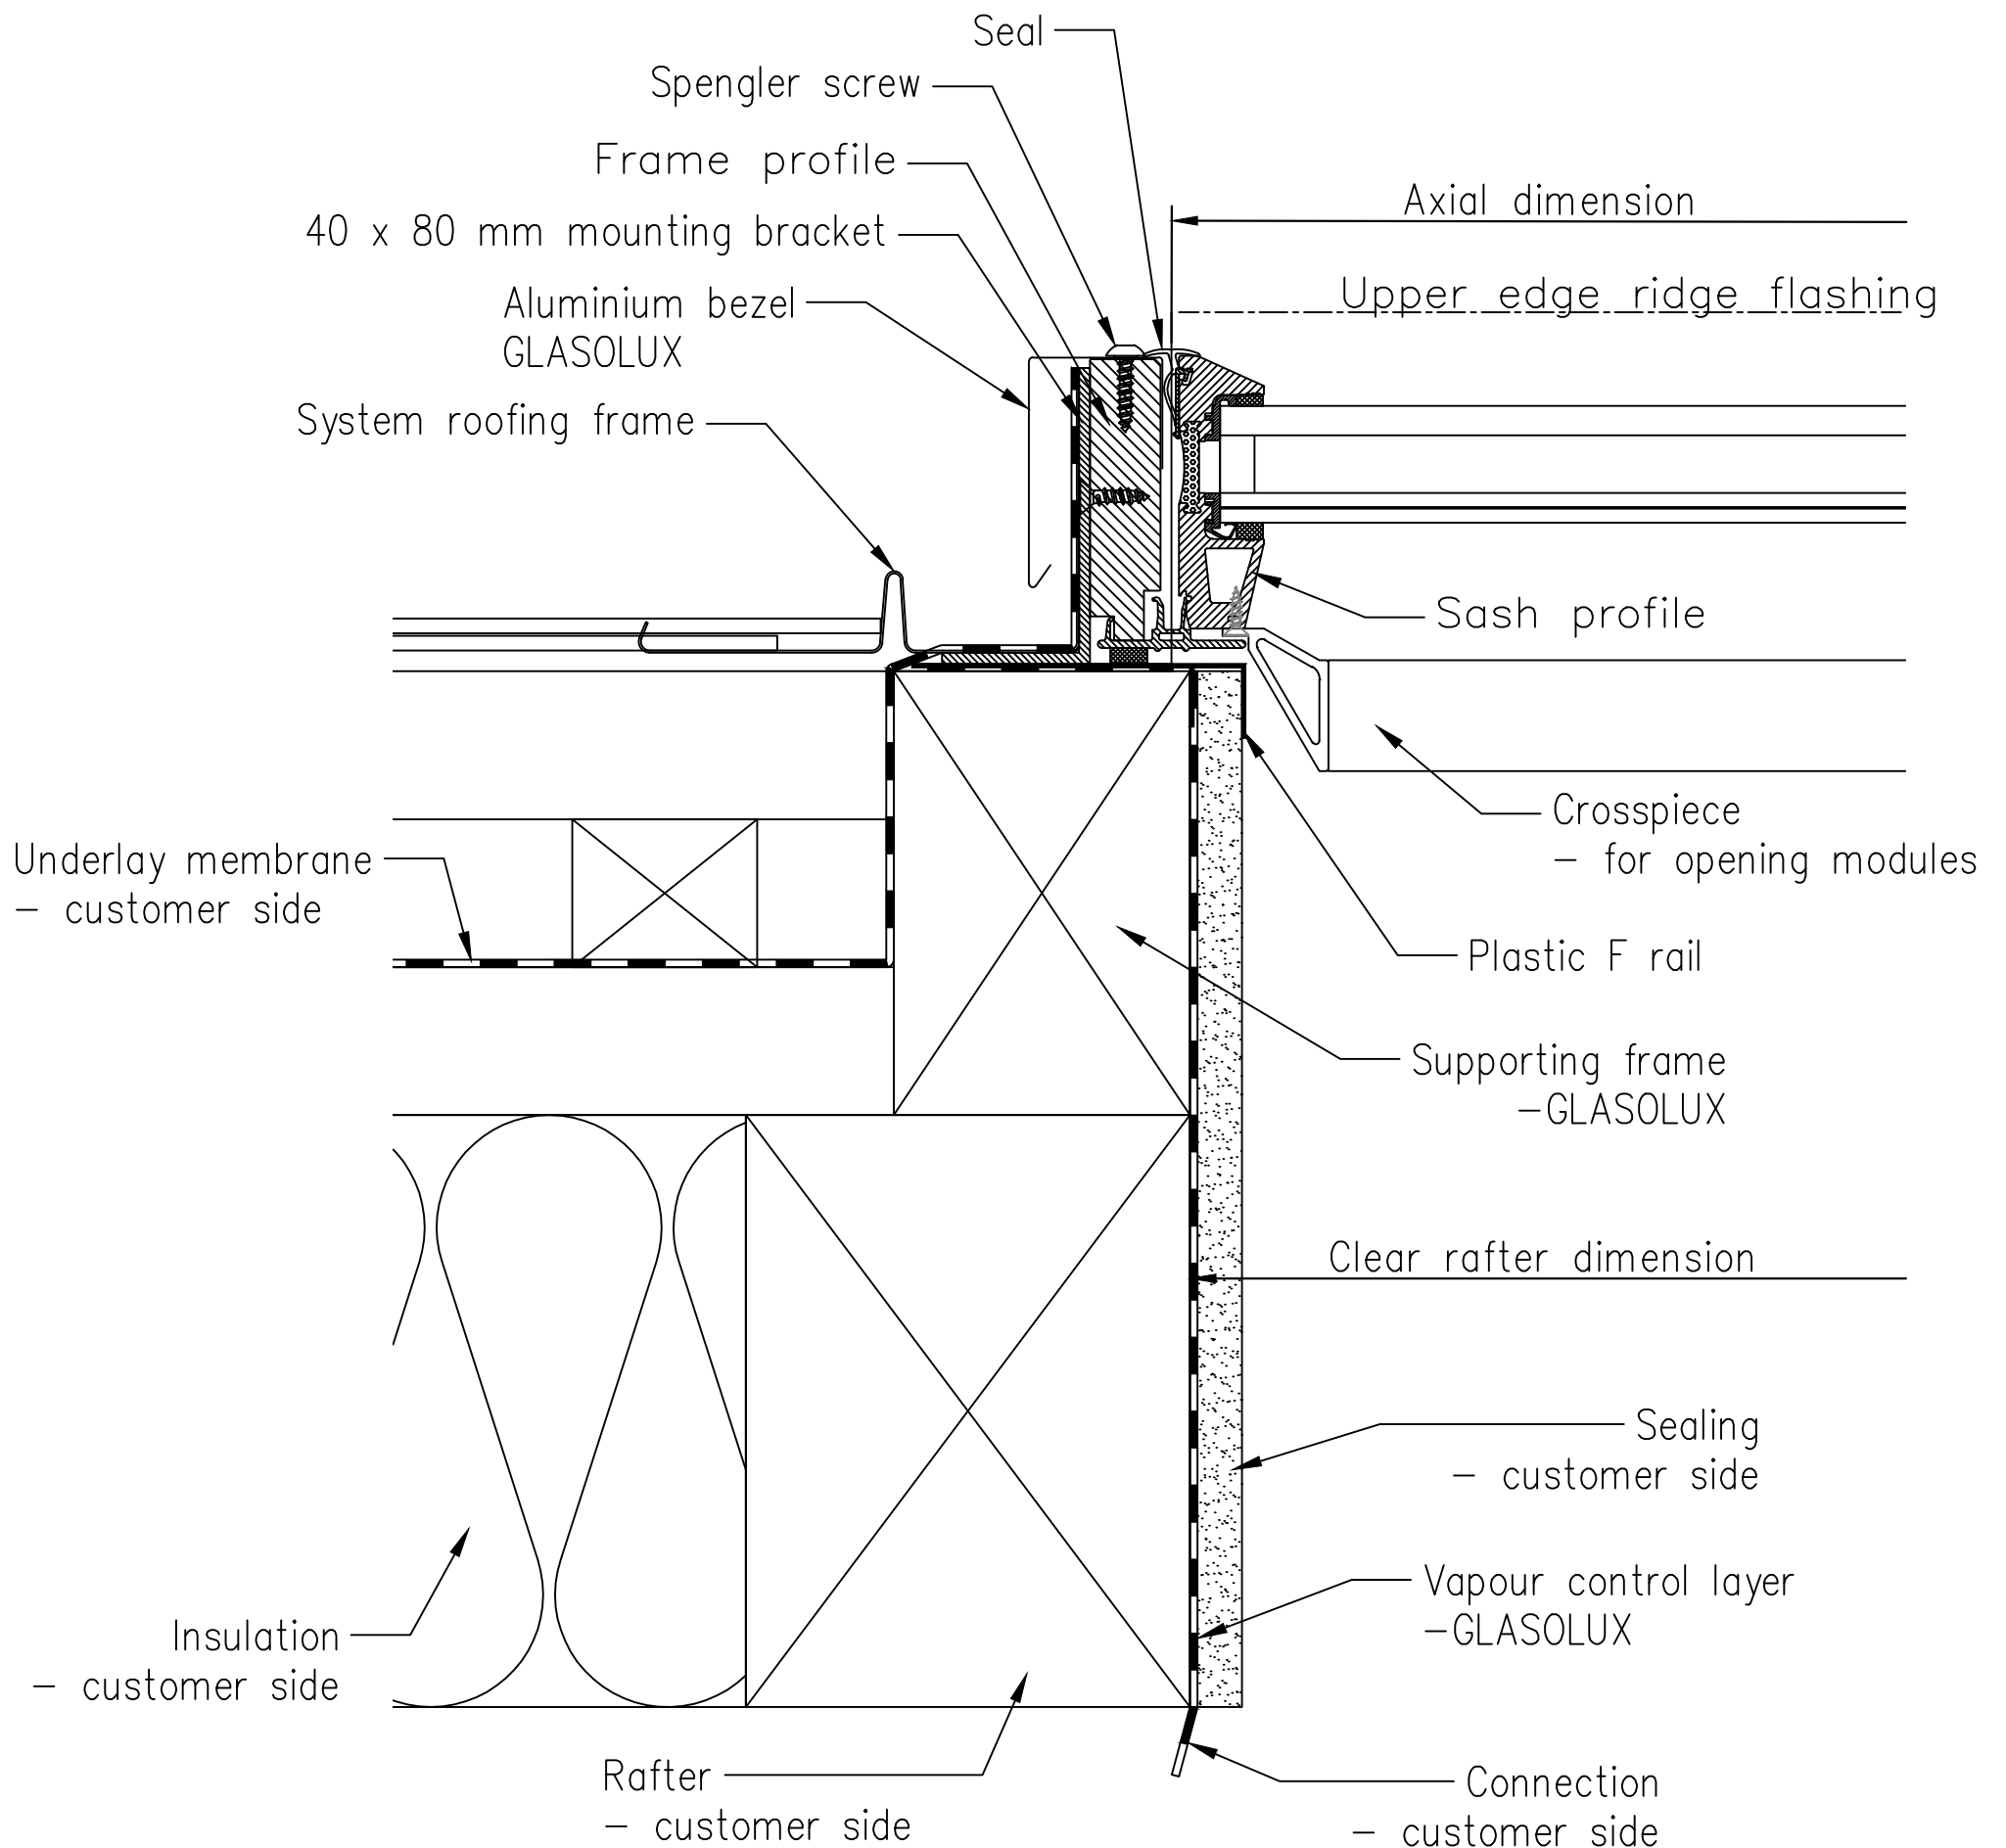

# Continuous rooflight - lateral connection - tile - intermediate-rafter with intermediate rafter insulation

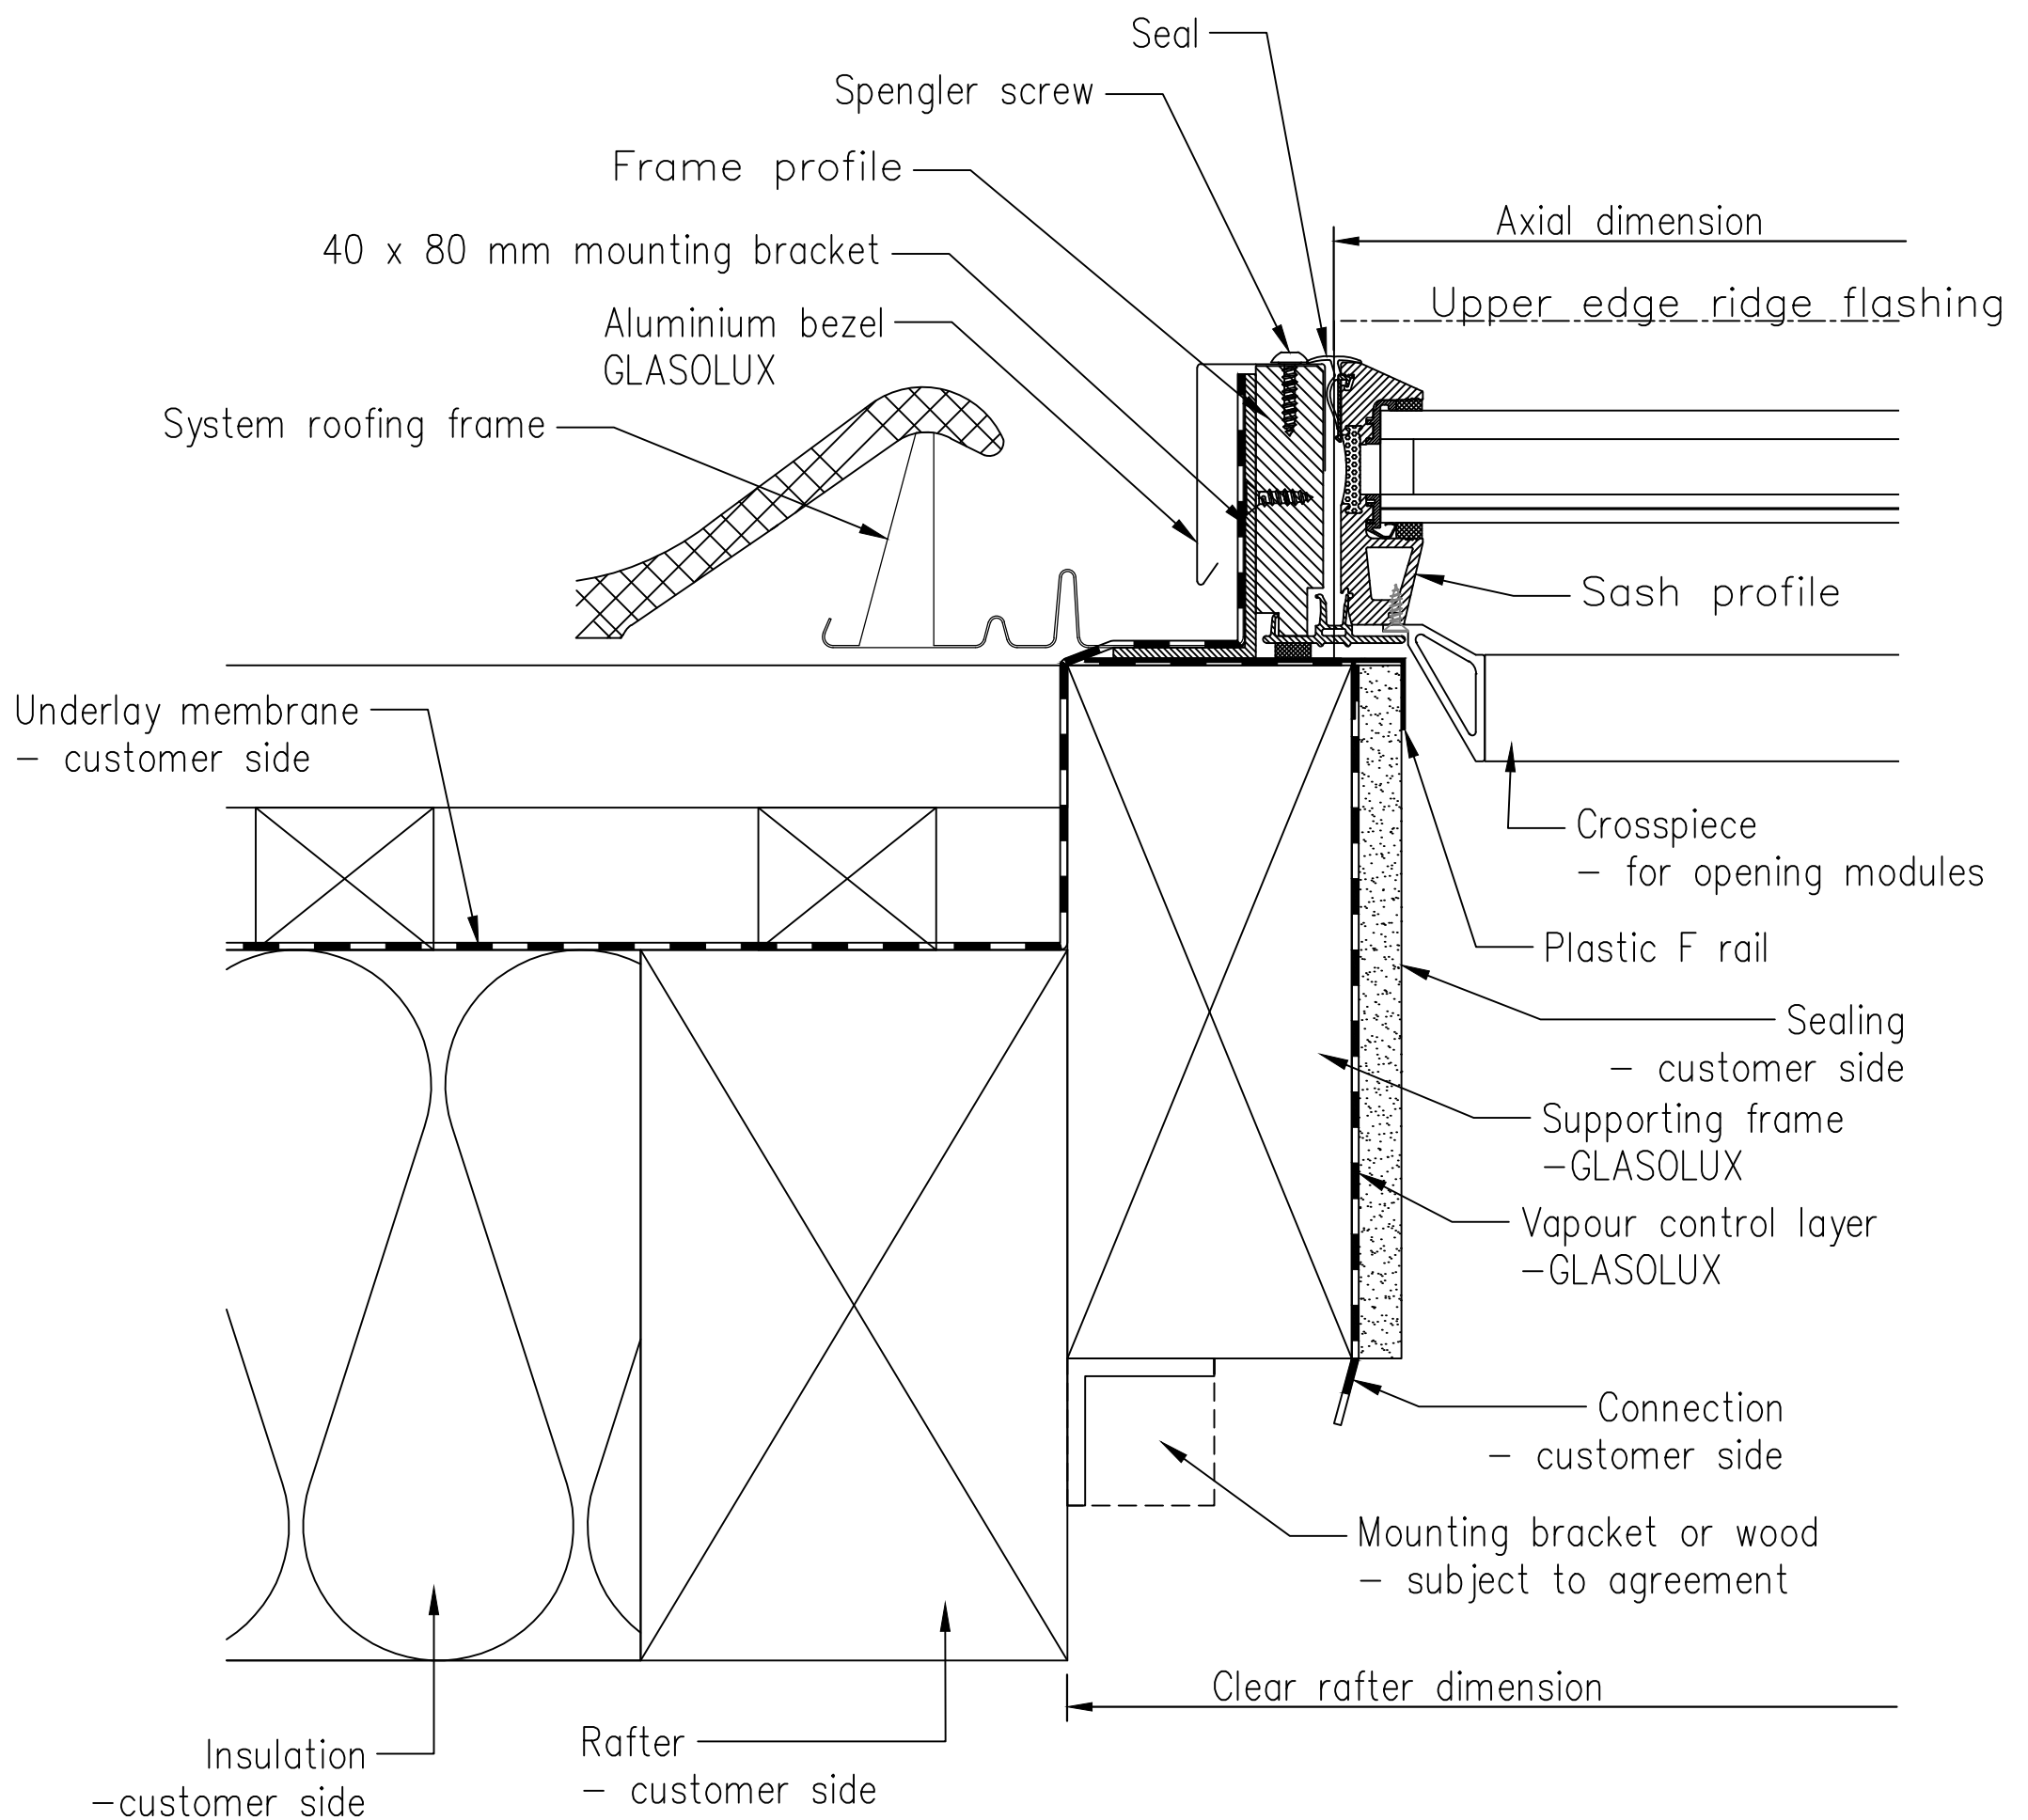

# A74 Continuous rooflight - lateral connection - tile - above-rafter with intermediate rafter insulation

