




A74 Monopitch/dual pitched rooflight - eaves - with facing insulation

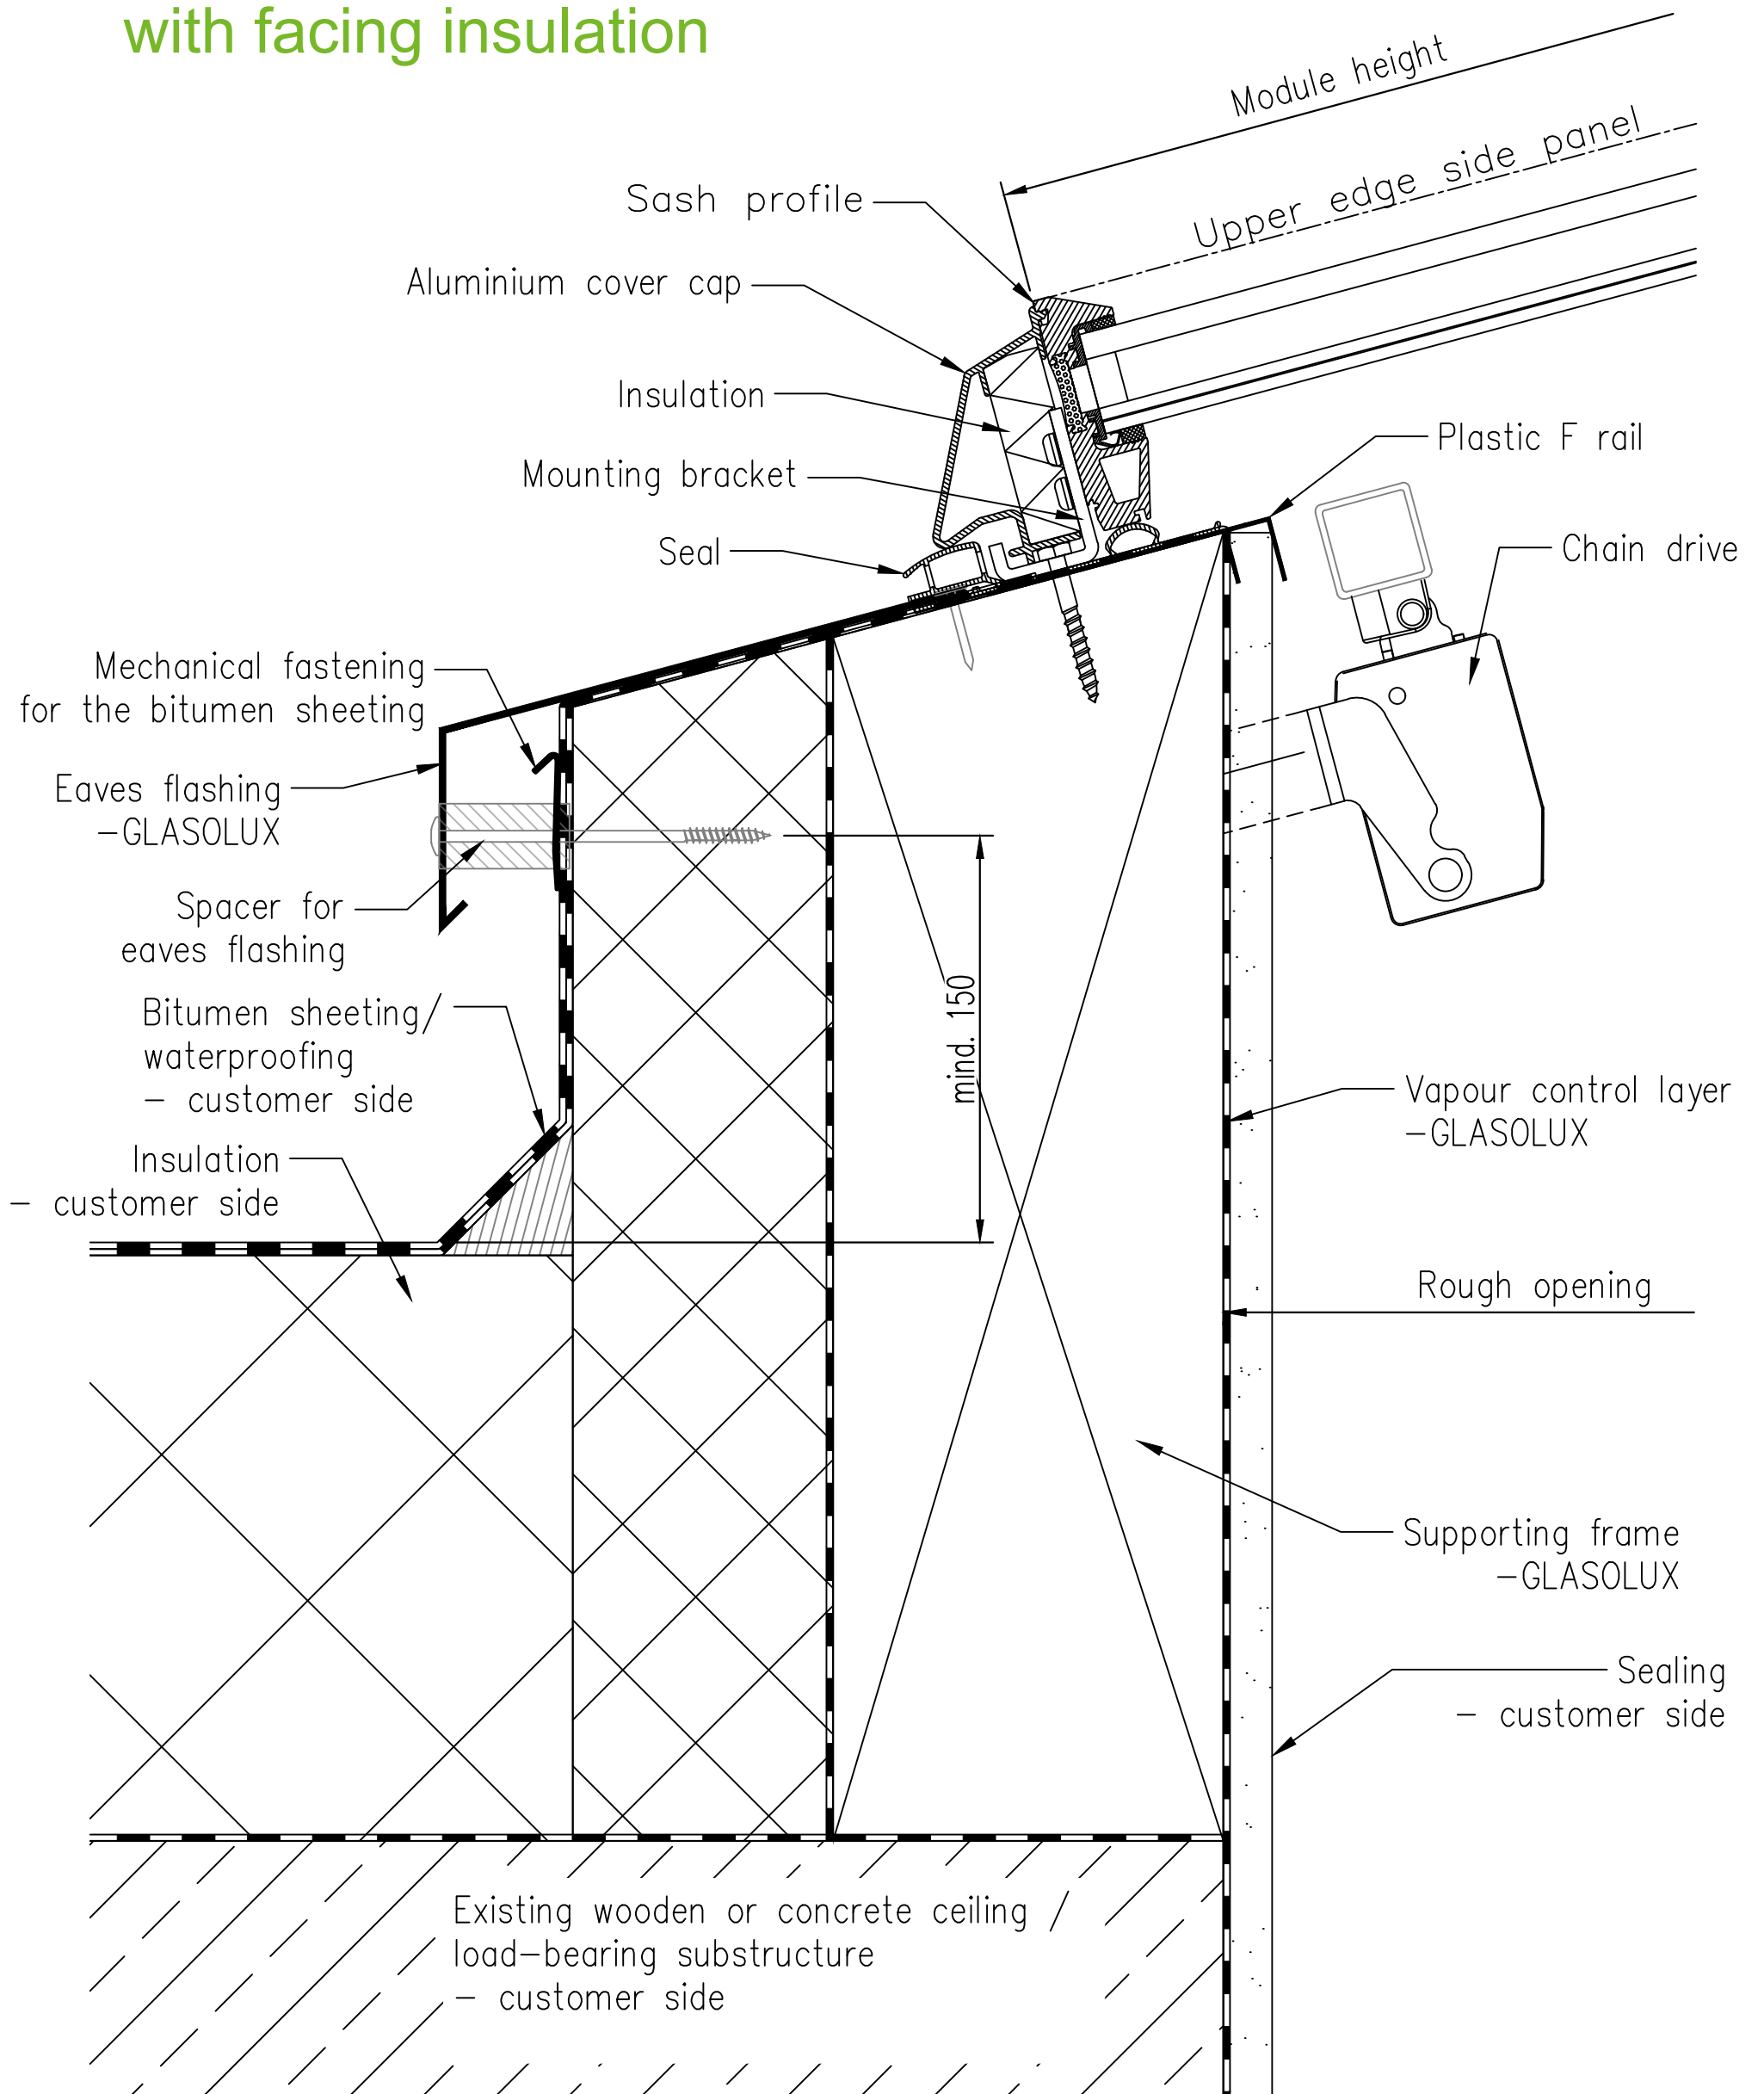

A74 Dual pitched/monopitch roof - eave - insulated substructure

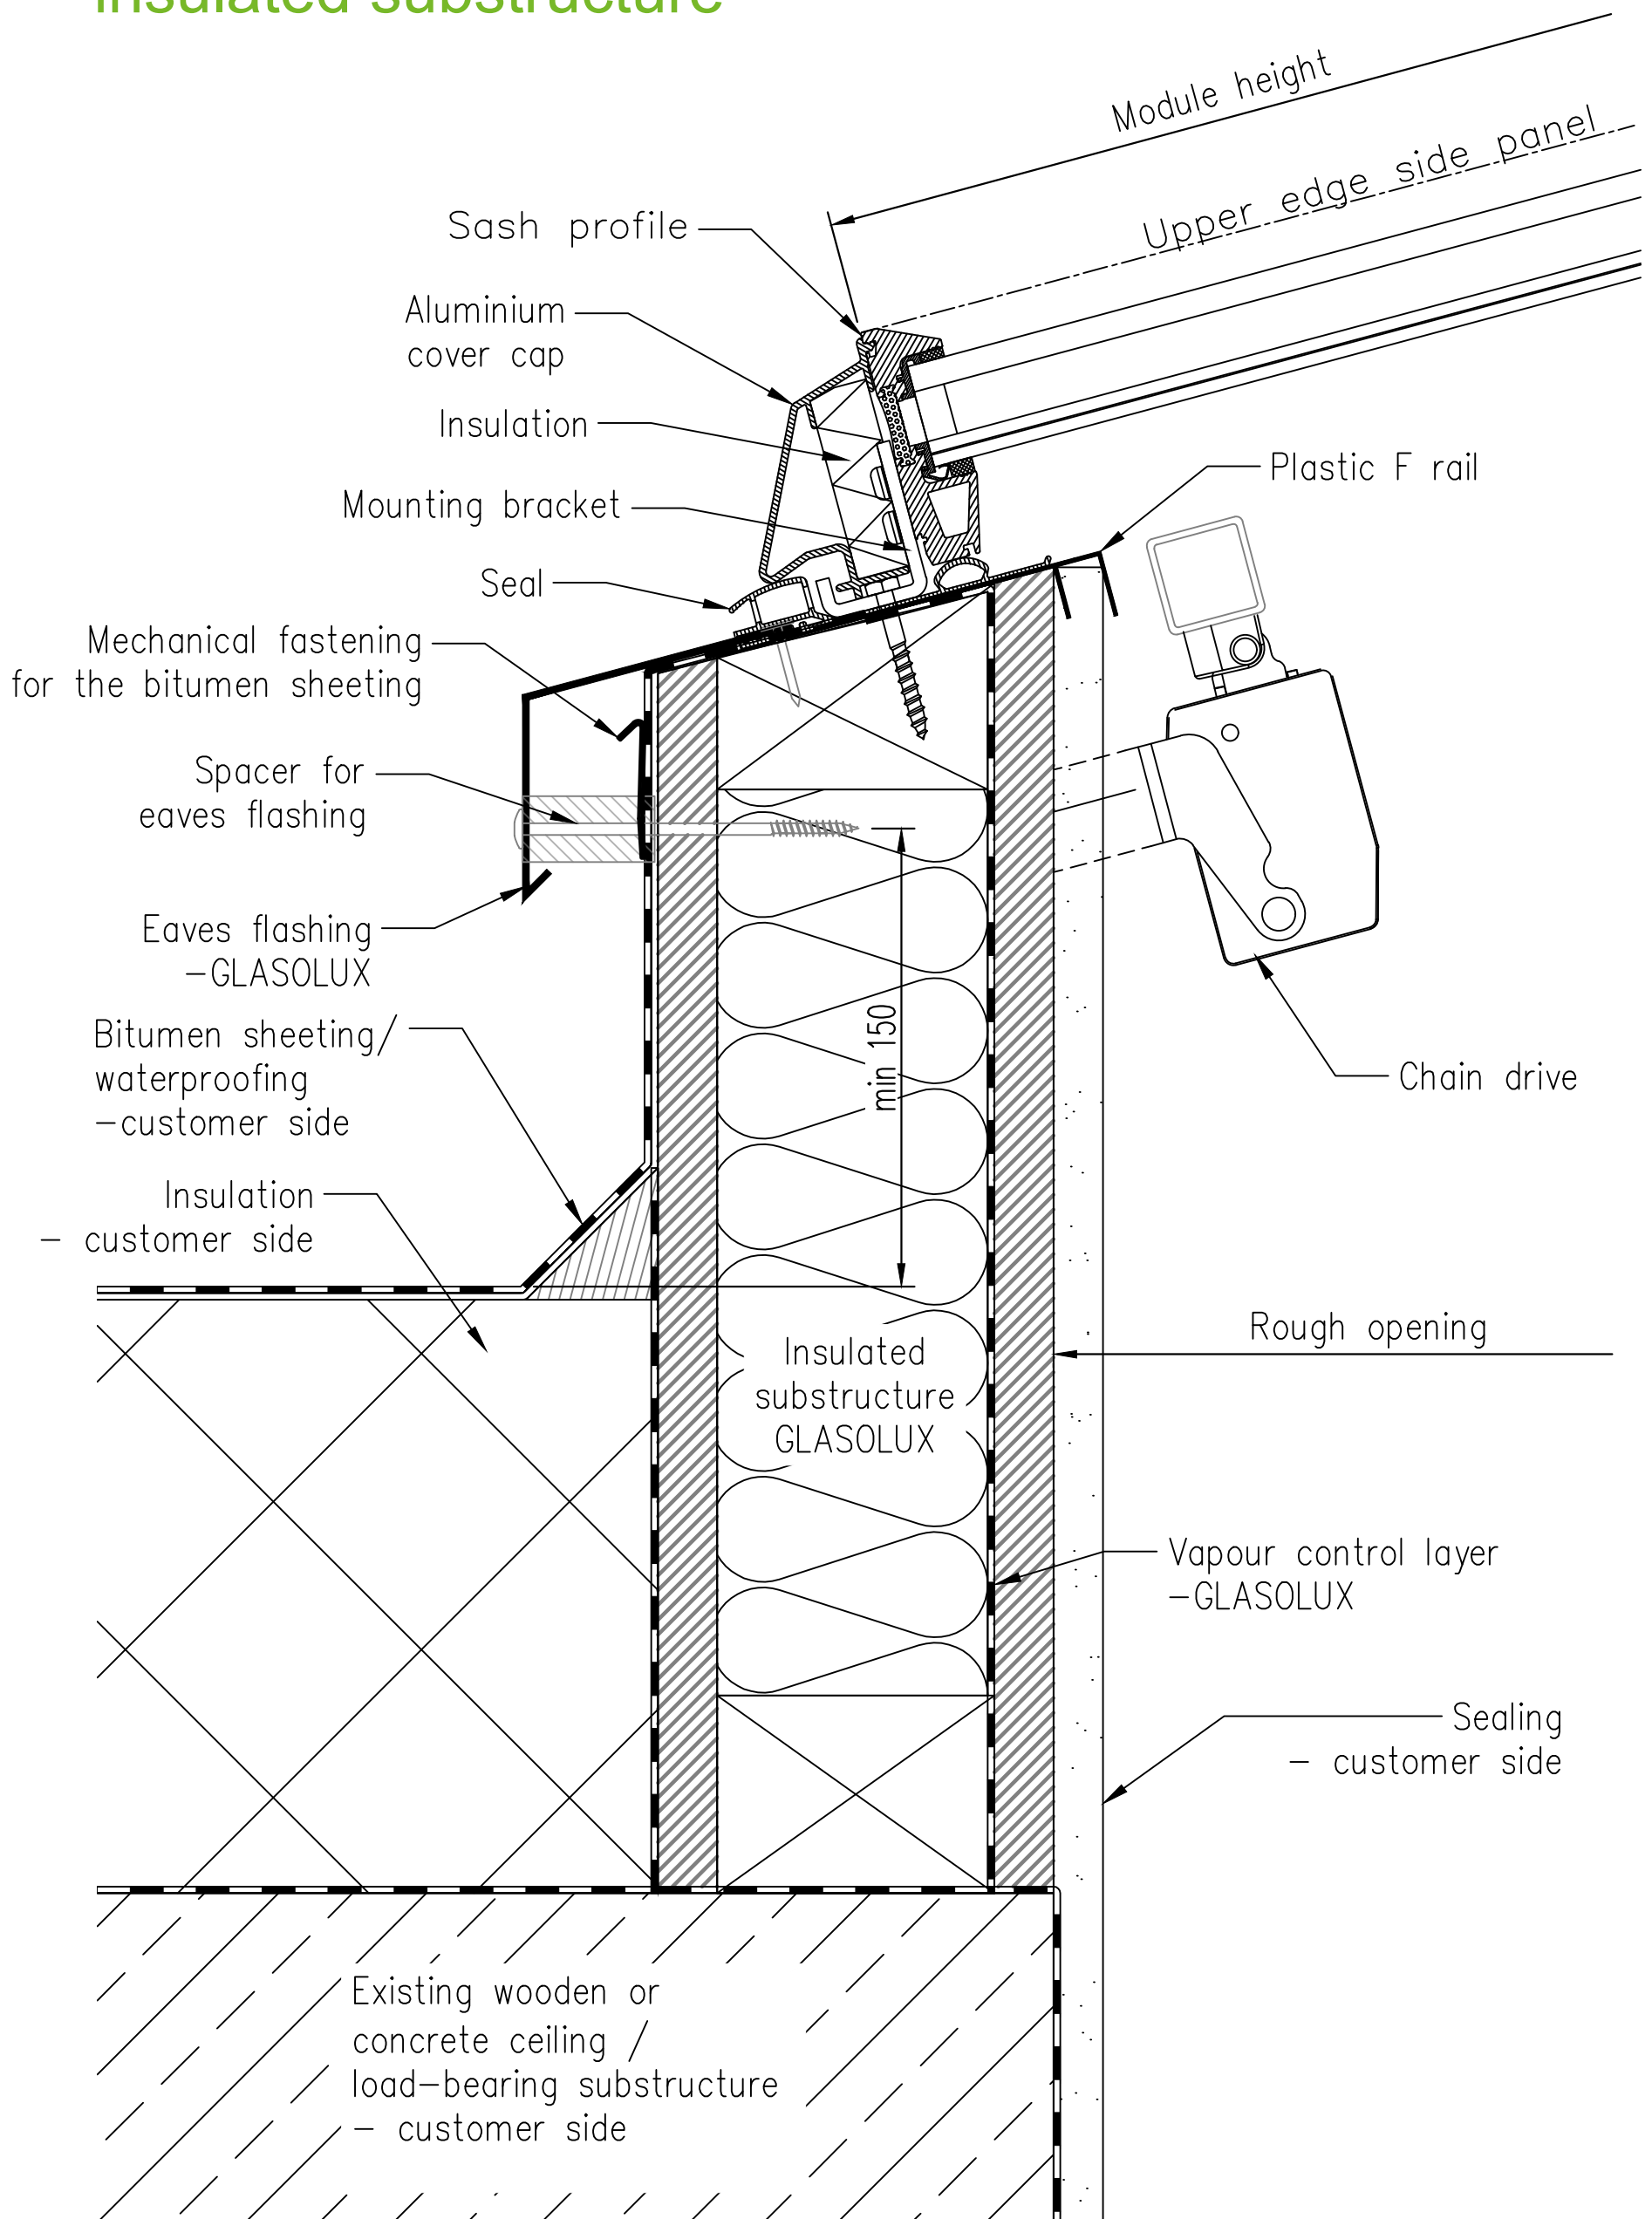

A98 Dual pitched/monopitch roof - eave - insulated substructure

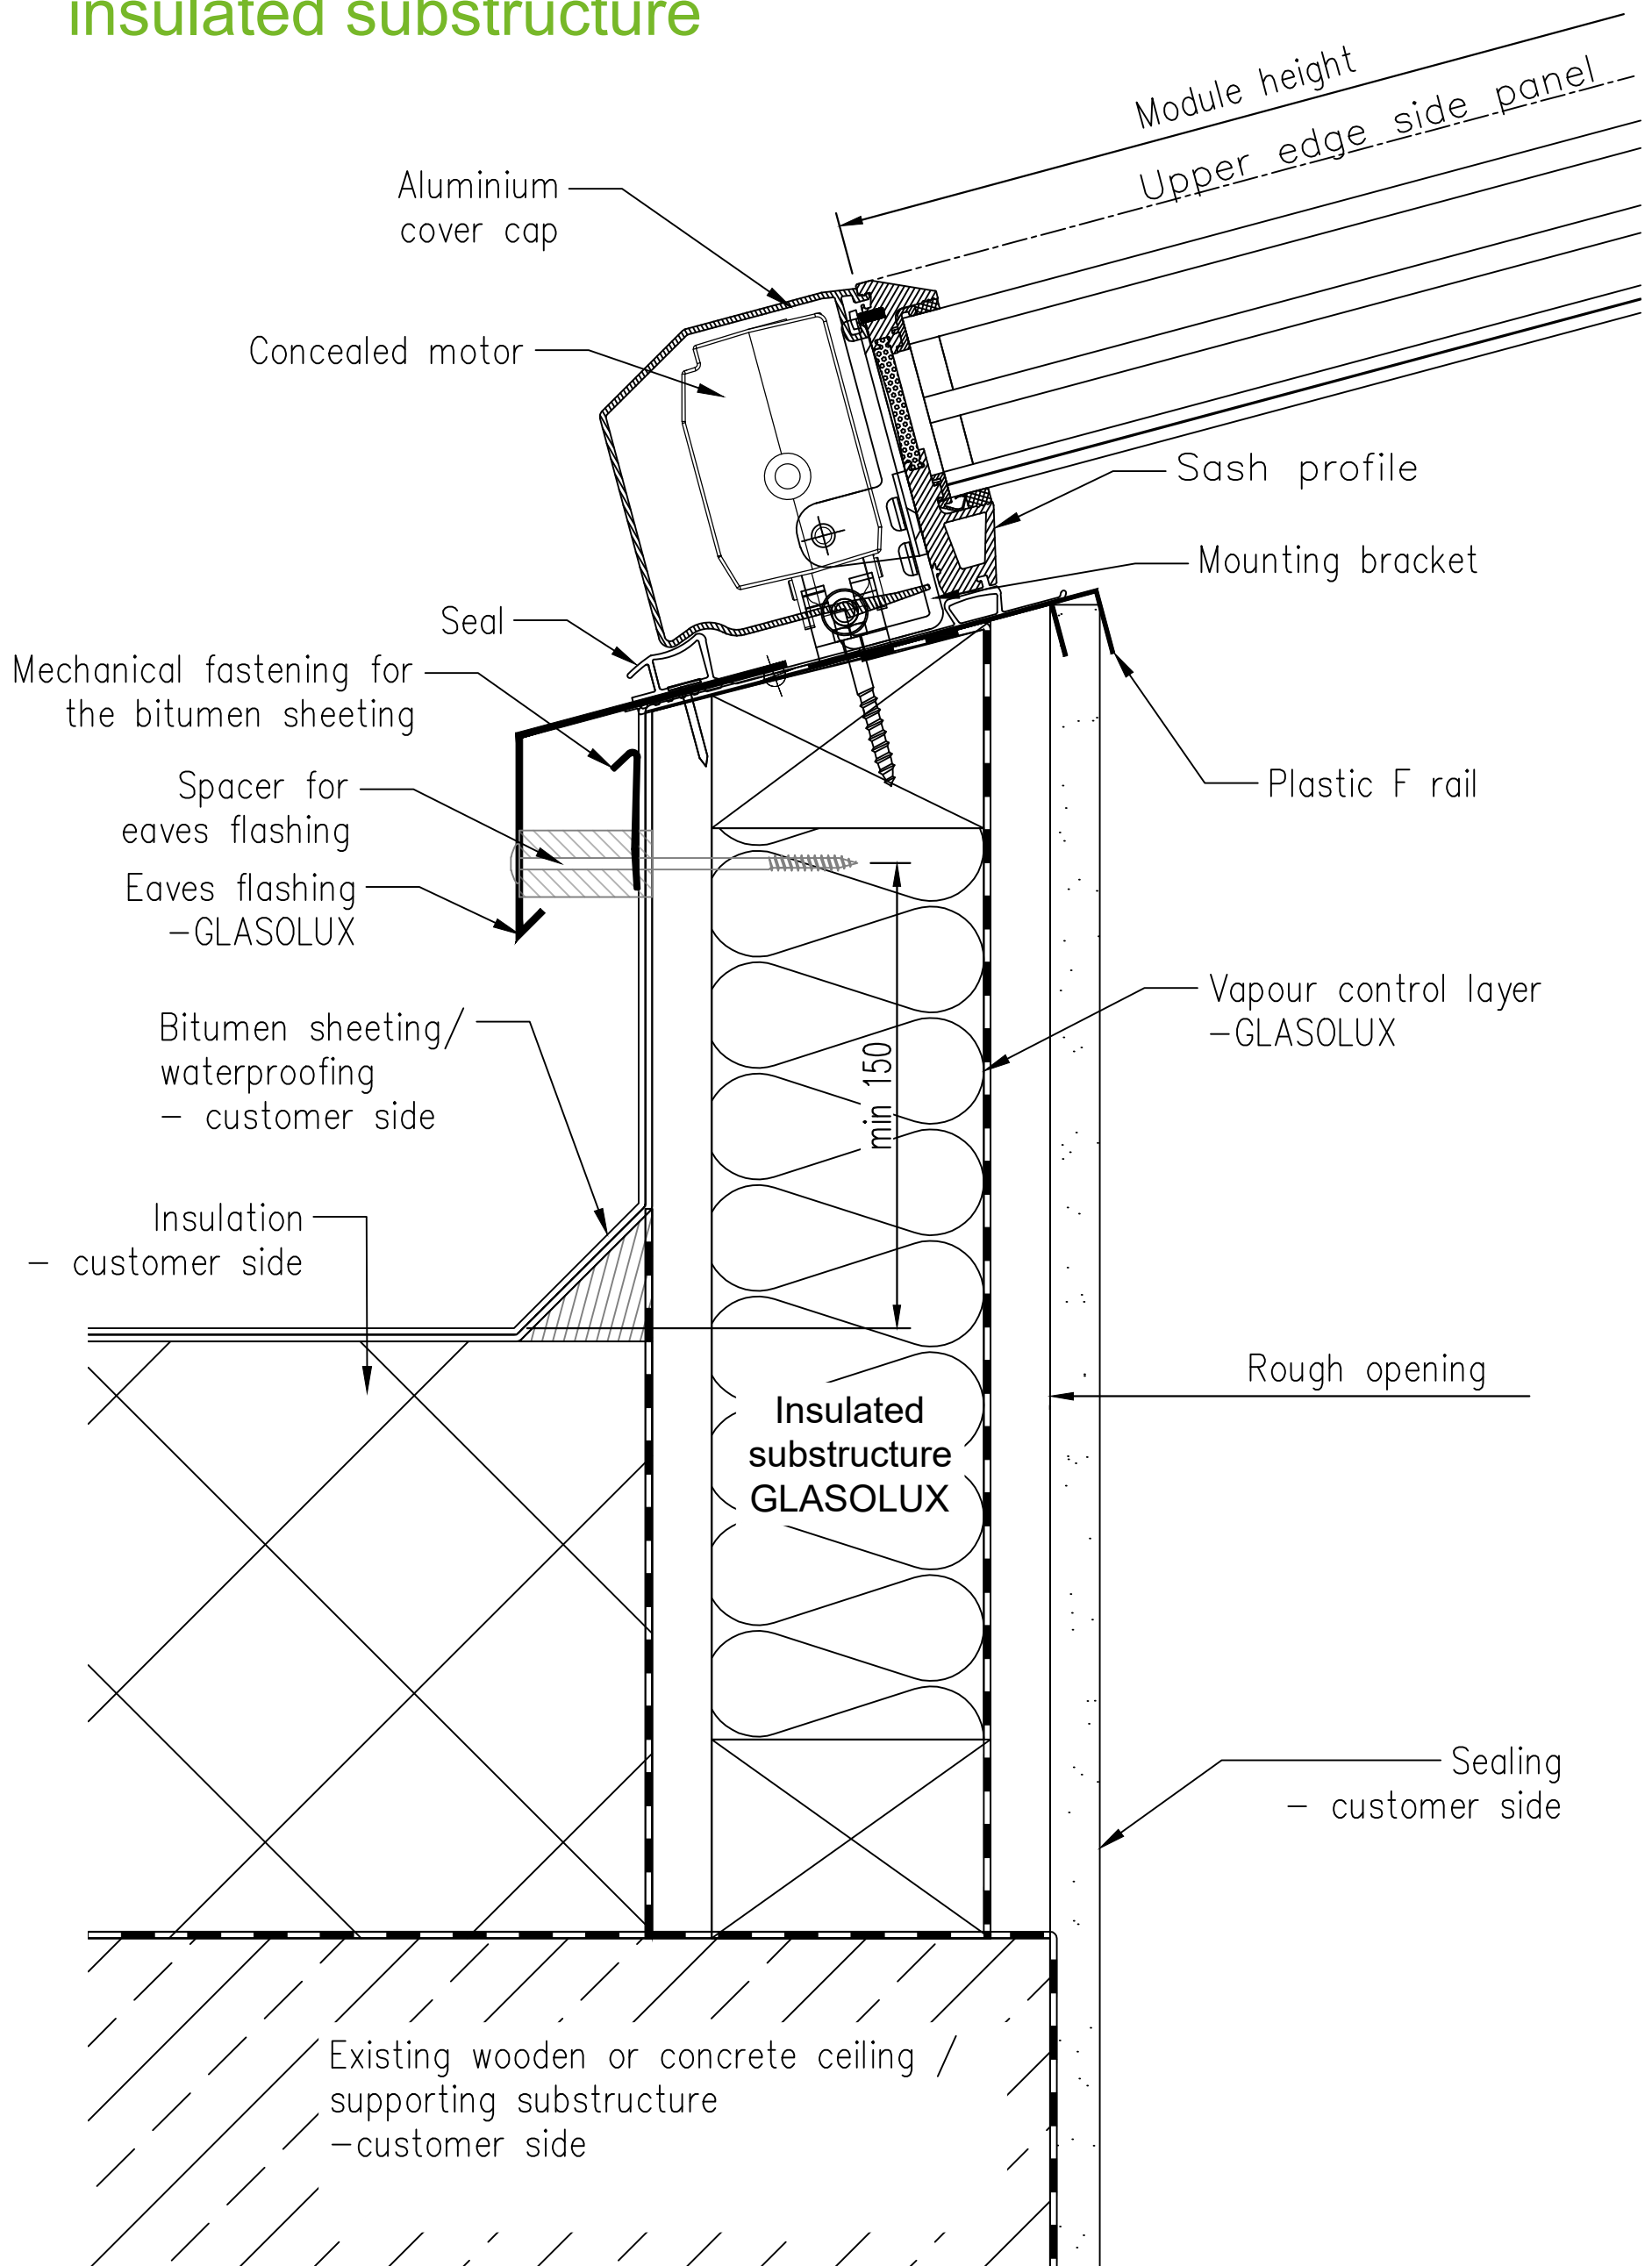

A98 Dual pitched/monopitch roof - eave - with facing insulation

