


A74 Pitched roof gable with gable glazing (double)

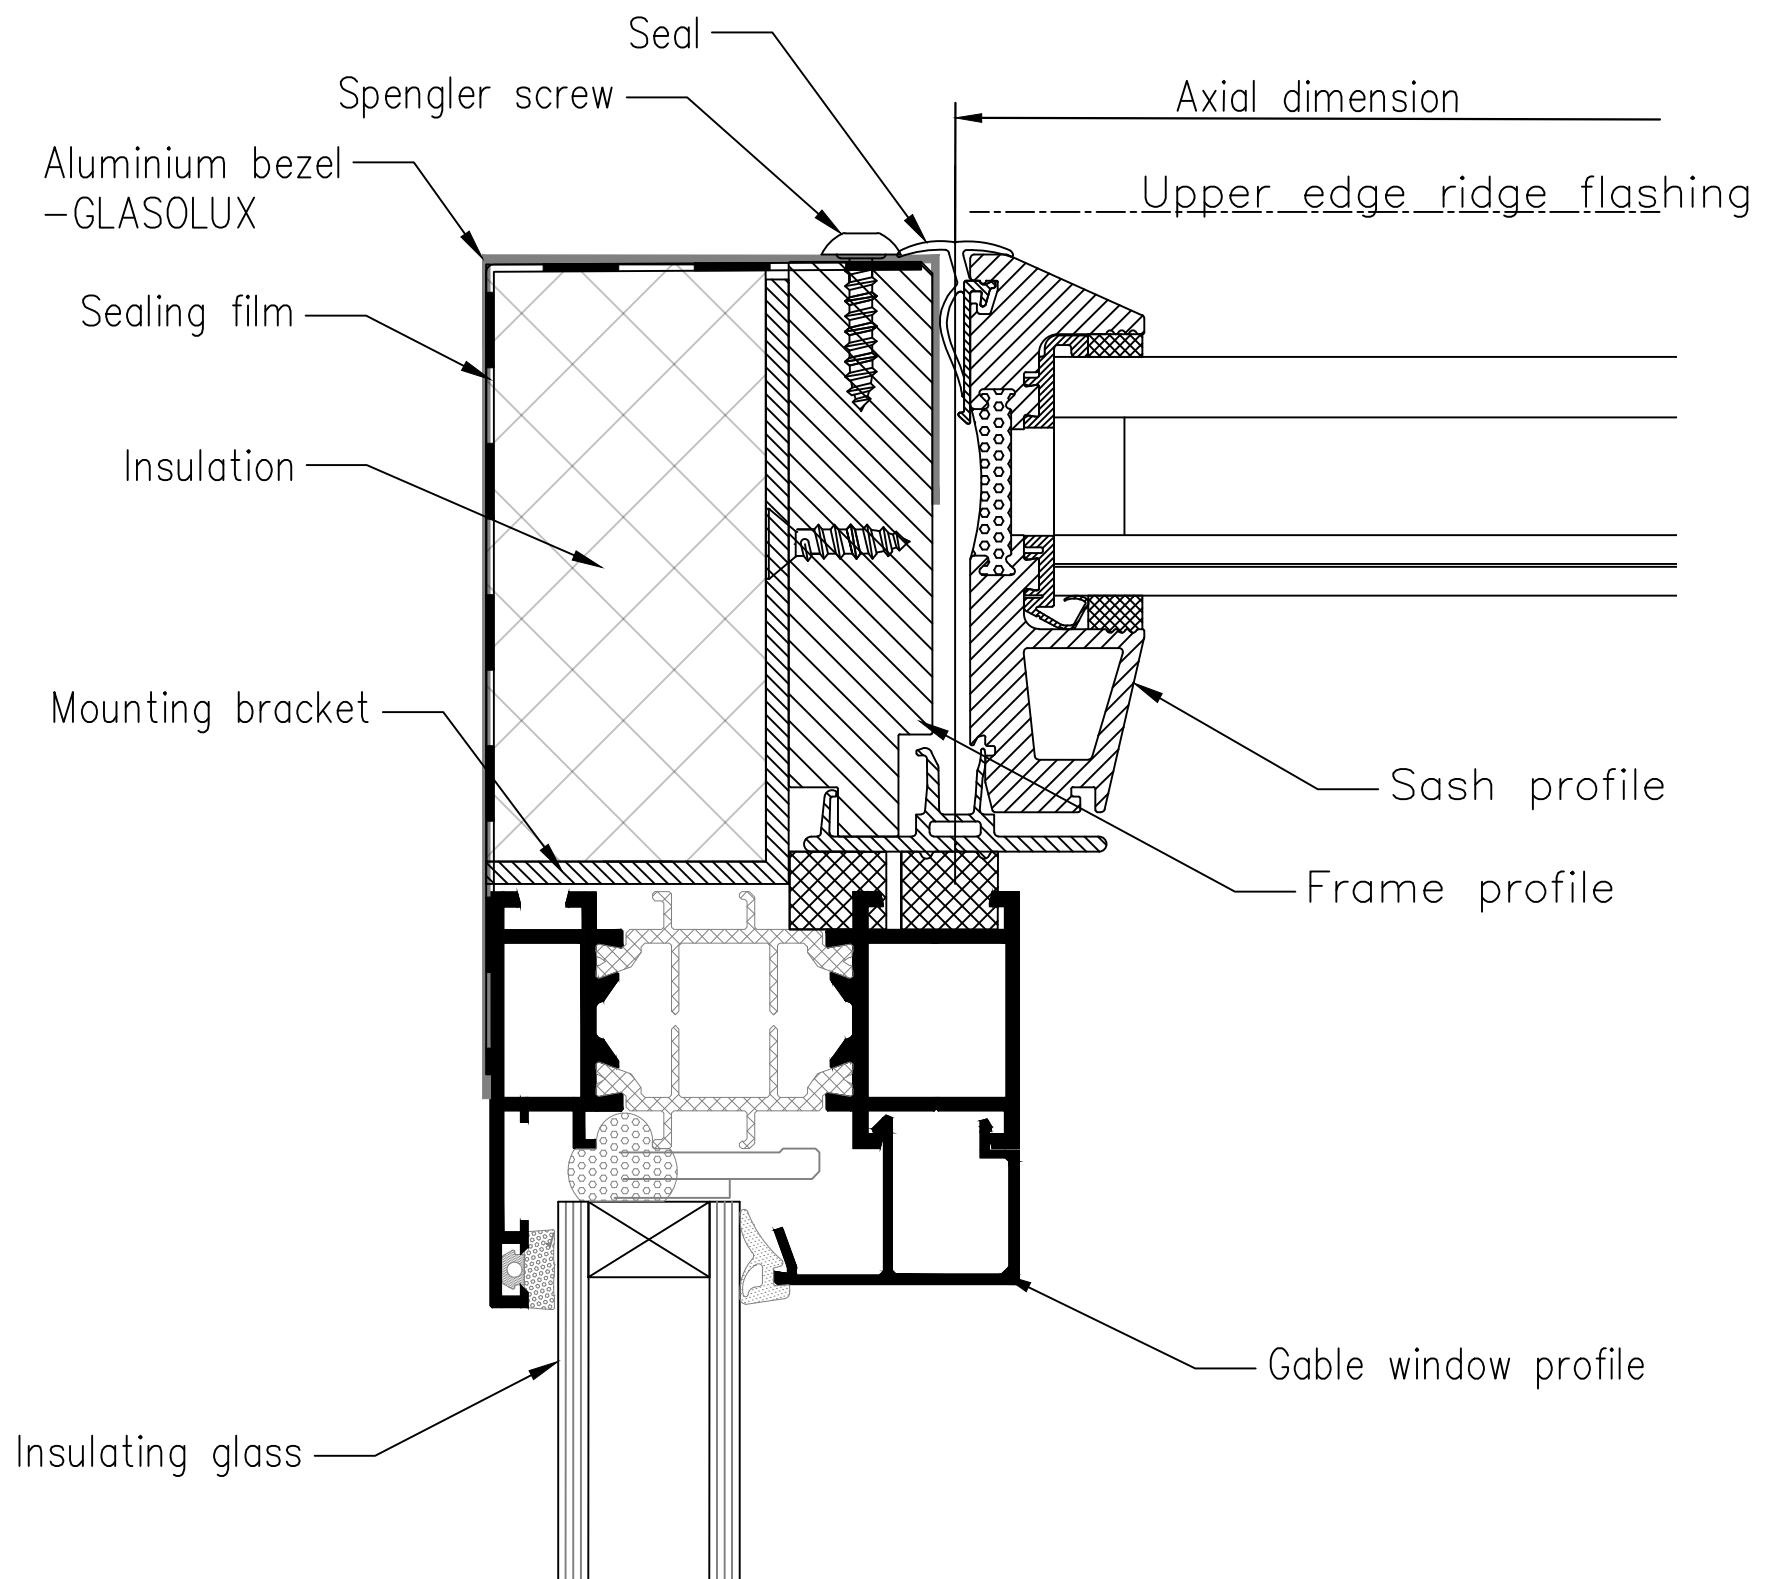

A98 pitched roof gable with gable glazing (triple)

