




A74 Pitched roof gable / monopitch roof - lateral connection - insulated substructure

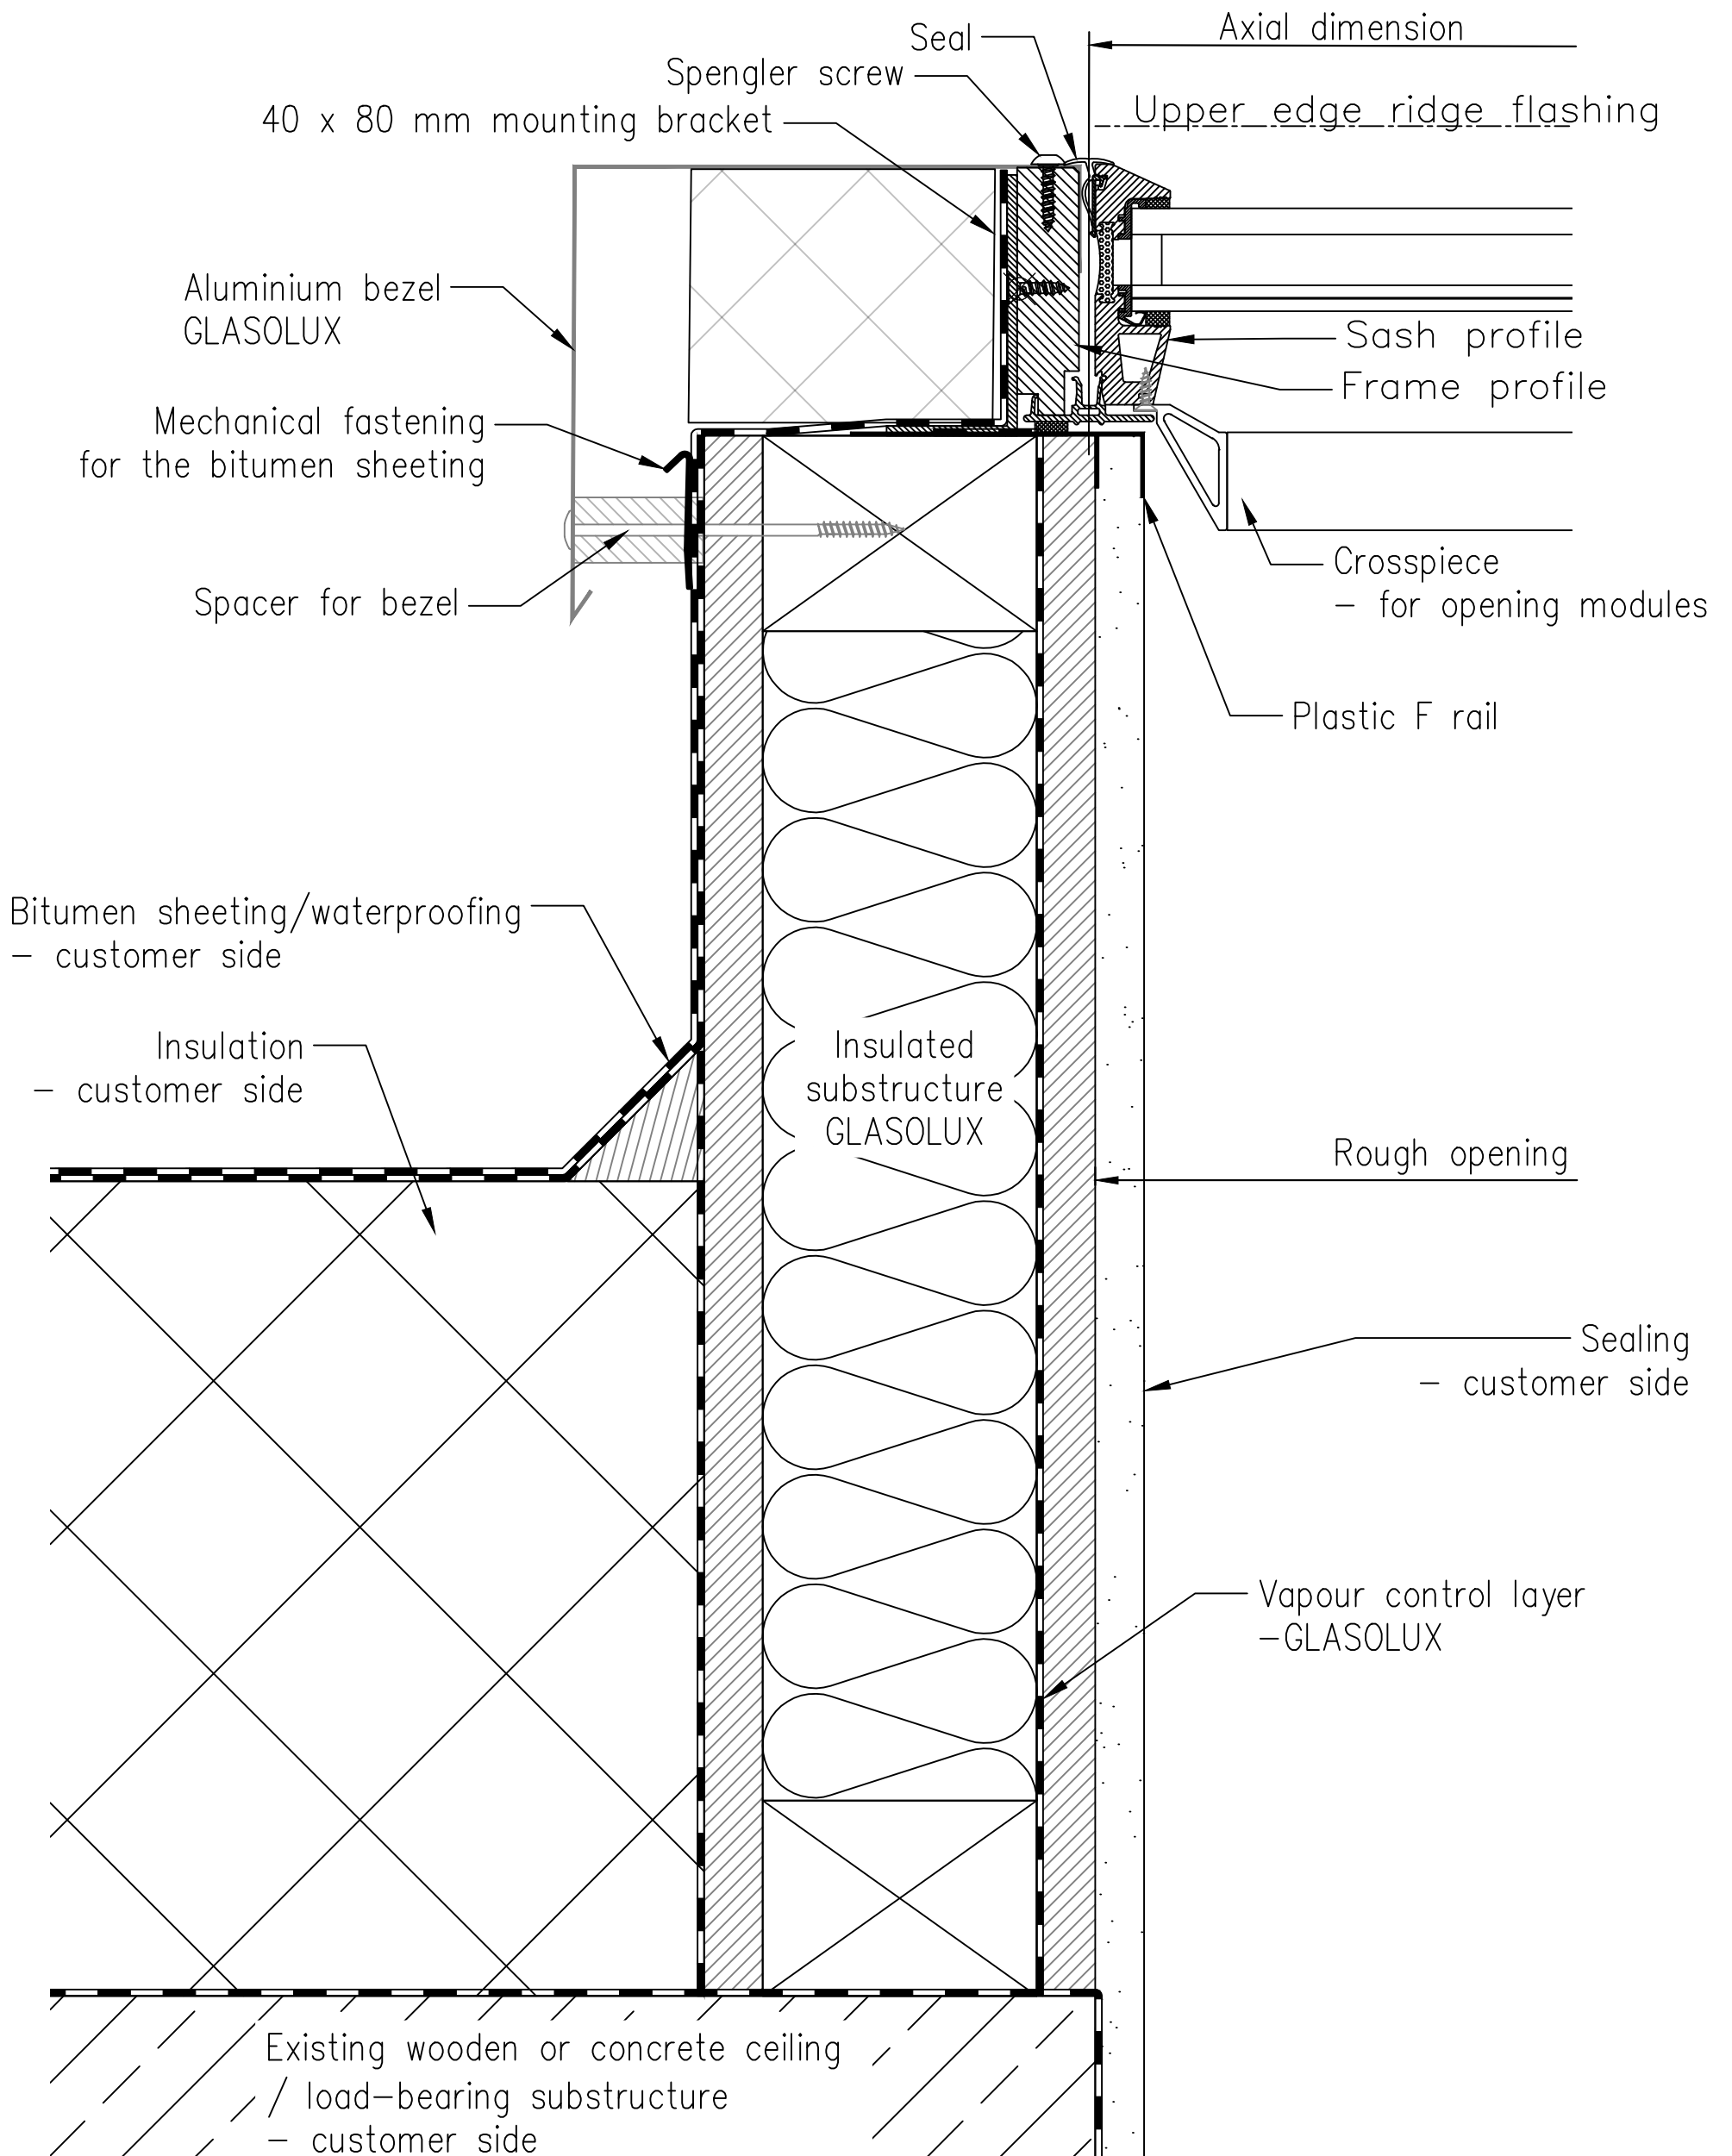

A74 Pitched roof gable / monopitch roof - lateral connection with facing insulation

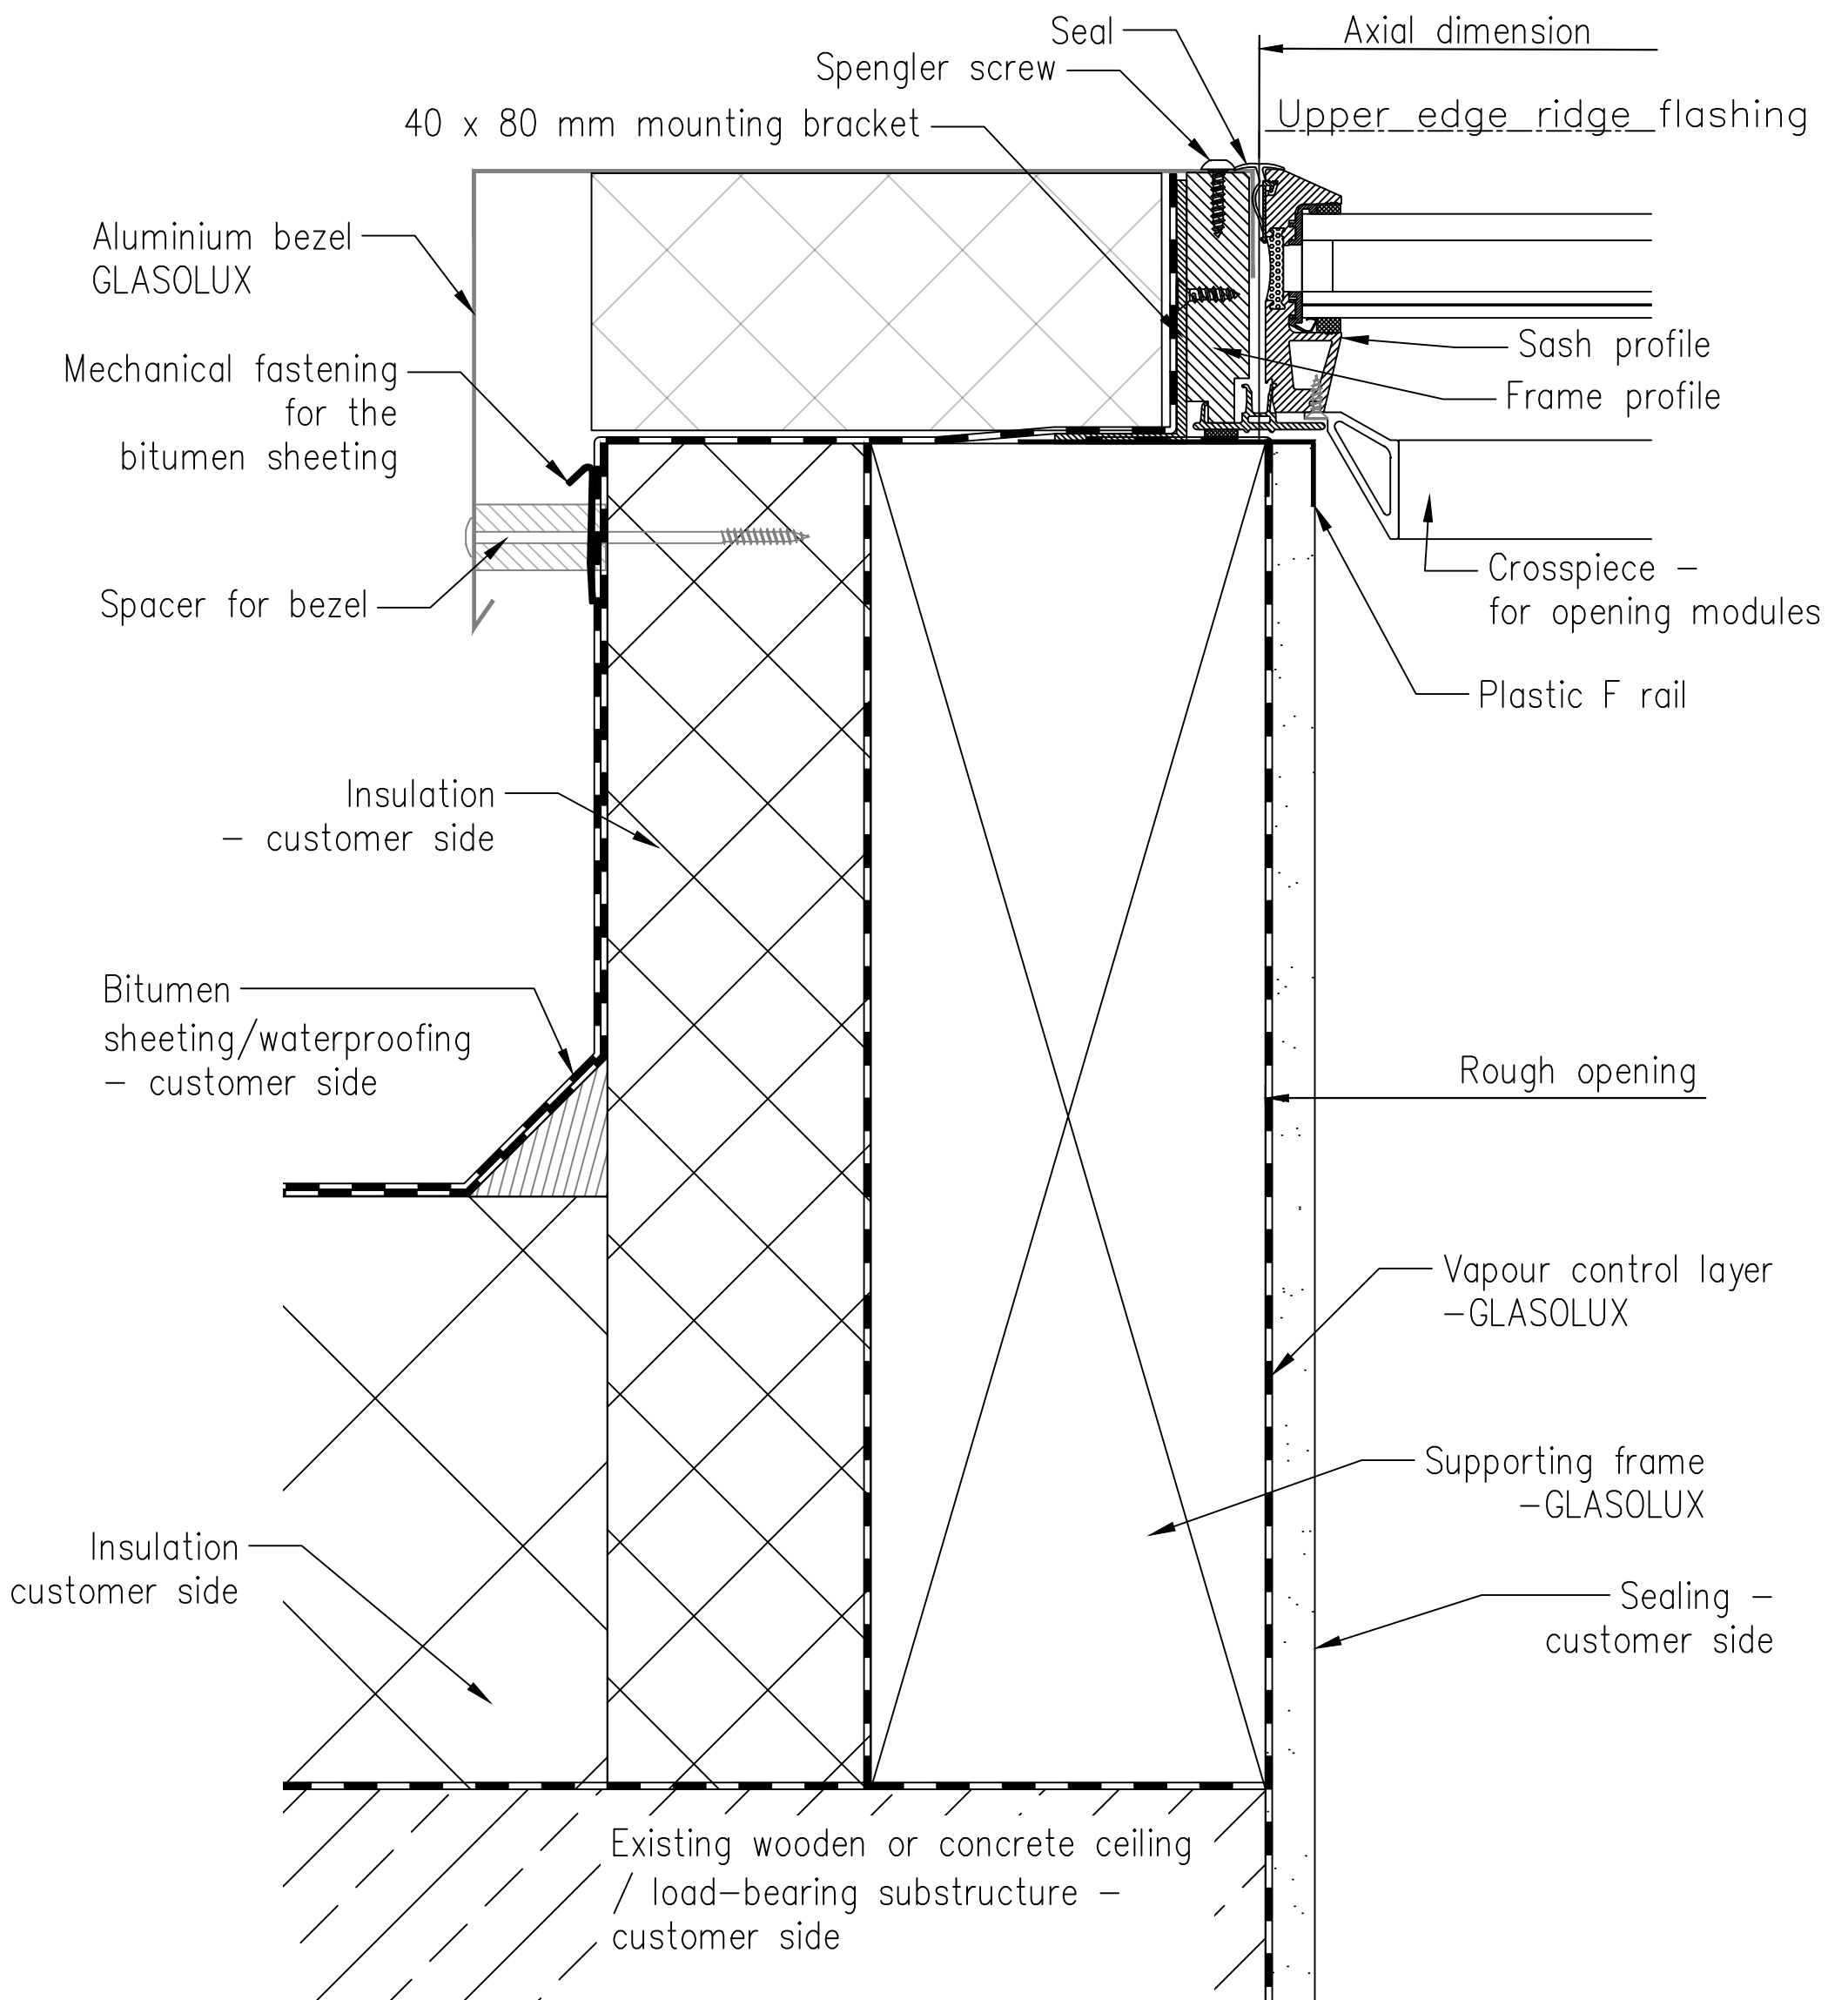

A98 Dual pitched/monopitch roof - lateral connection - insulated substructure

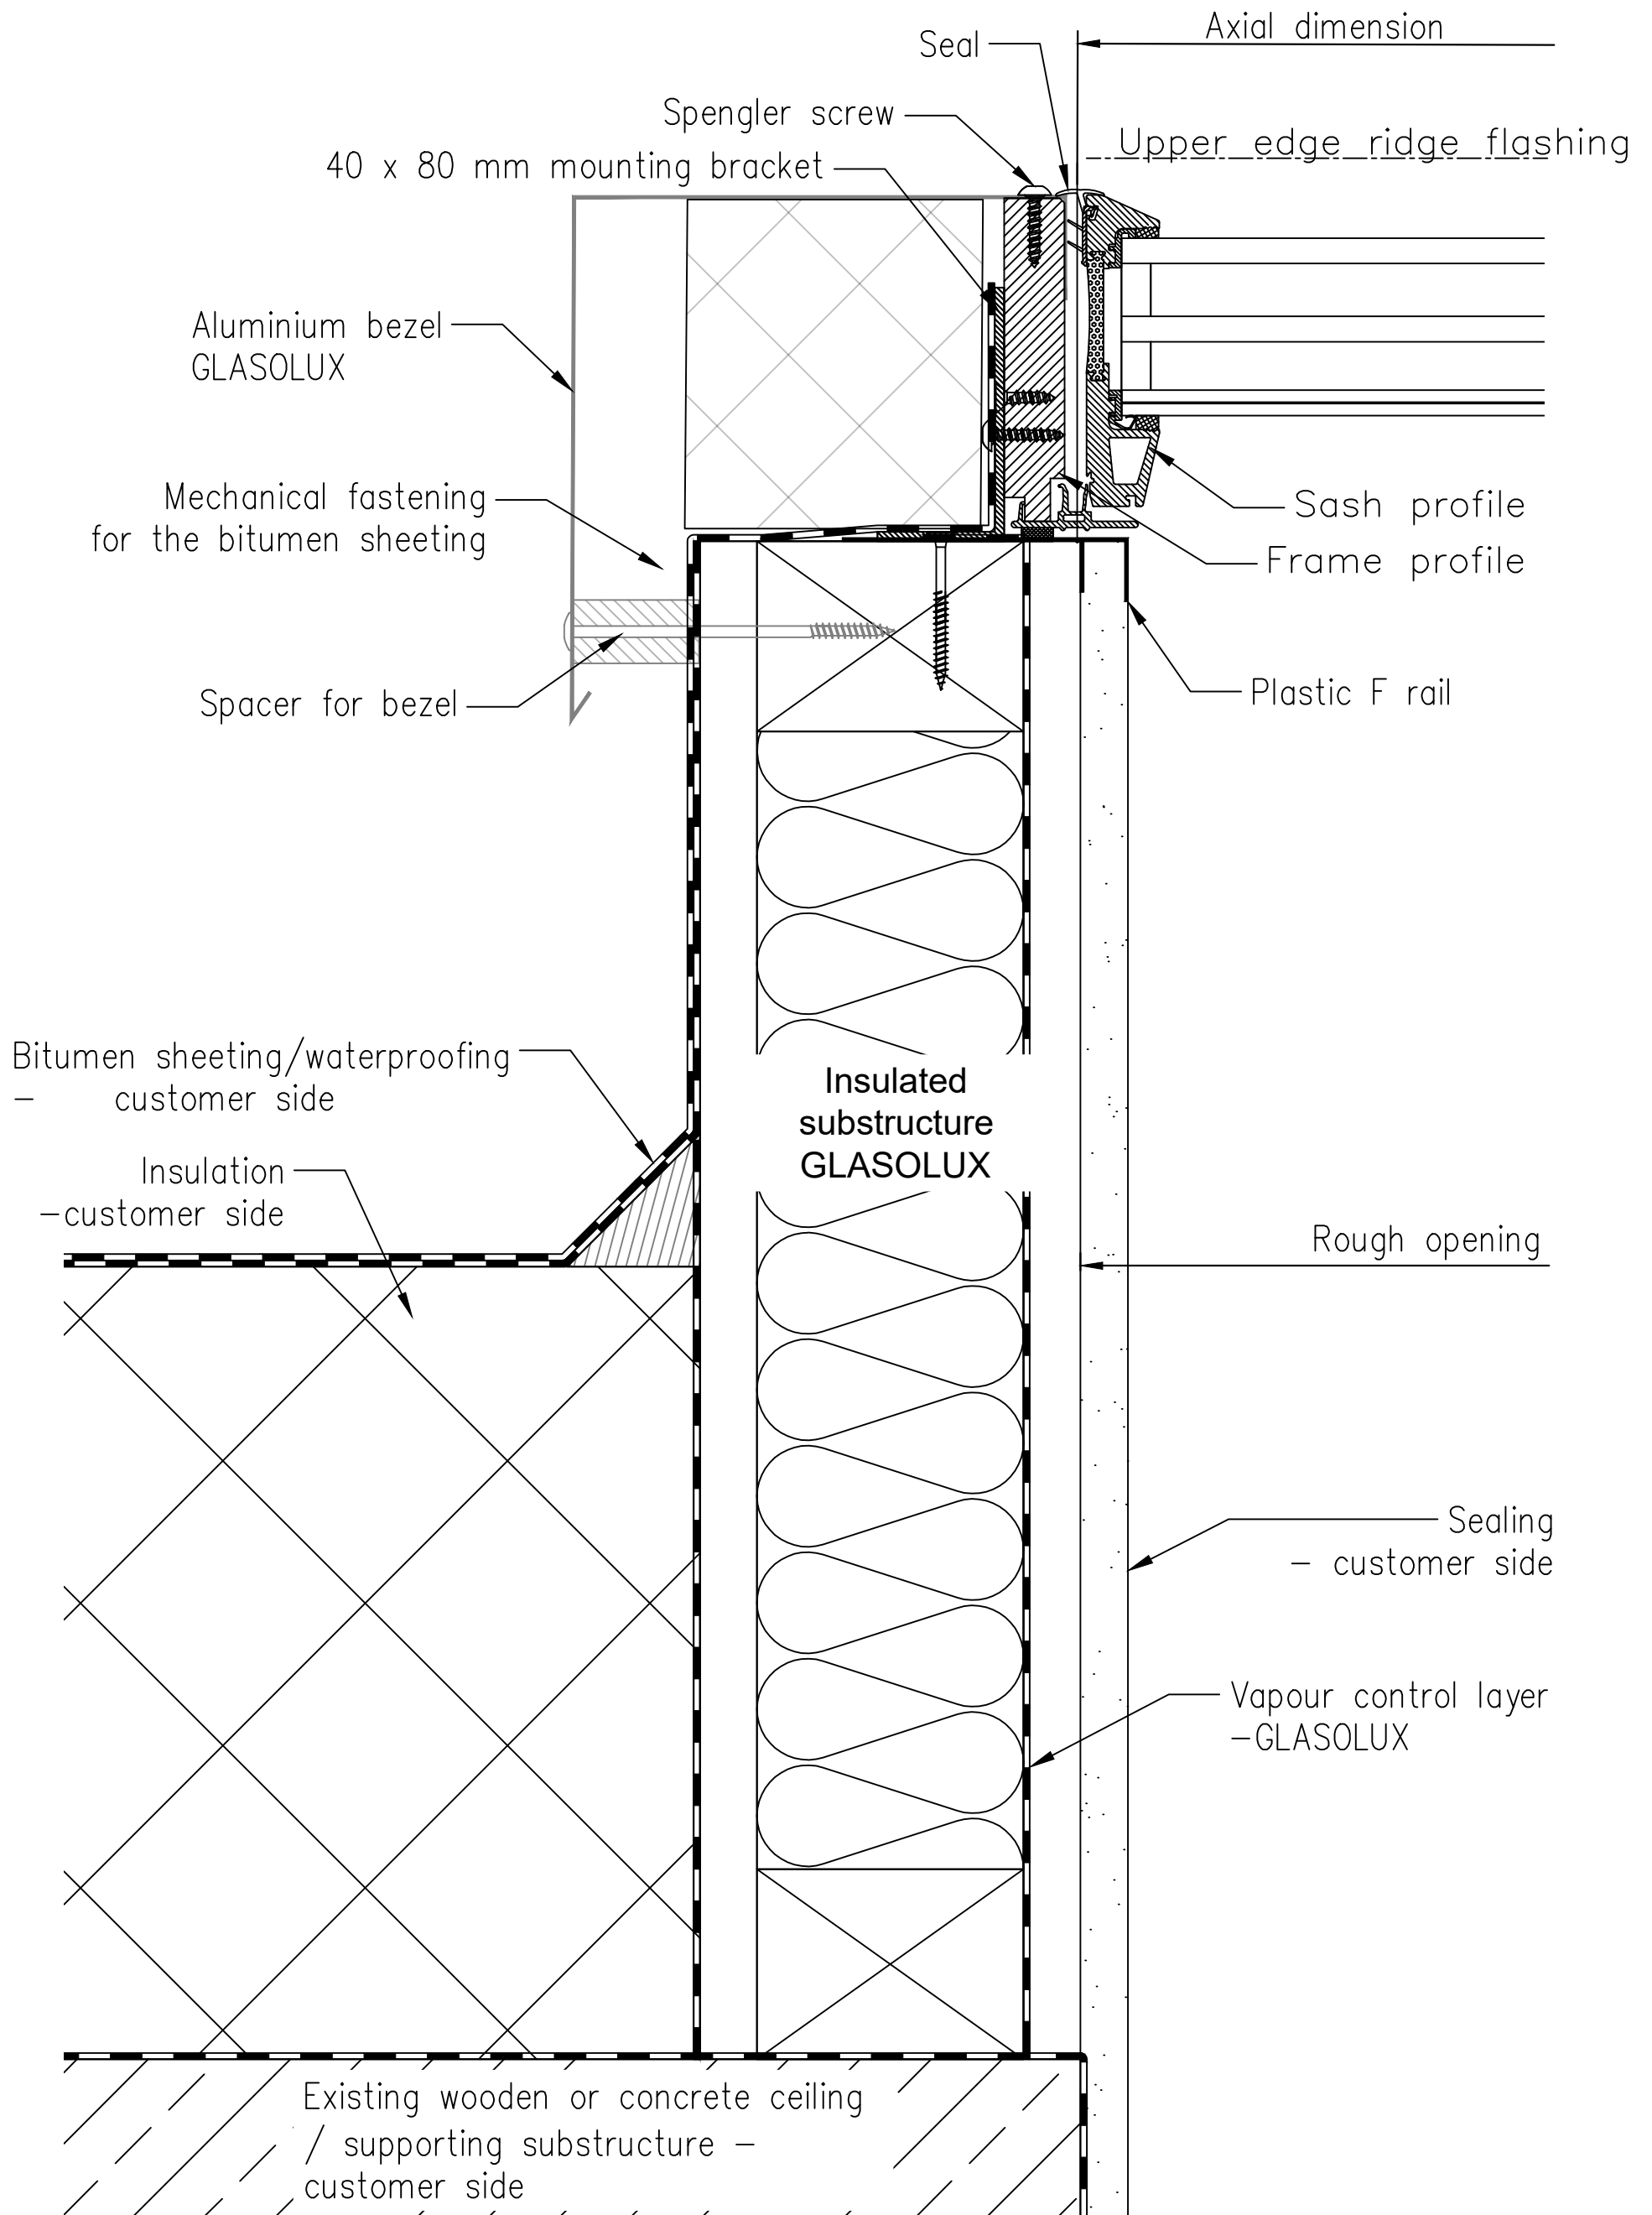

A98 pitched roof gable/mono-pitched roof lateral connection - with facing insulation

